

Source of Title:

Deed Book _____, Page _____ Deed Record 20100617000192160

500.00

EASEMENT – DISTRIBUTION FACILITIES

STATE OF ALABAMA }

COUNTY OF Shelby }

W.E. No. A6170-00-CV10

APCO Parcel No. 70235029

Transformer No. S17737

This instrument prepared by: Larry D. Gravitt

Alabama Power Company
P. O. Box 2641
Birmingham, Alabama 35291


20101103000368700 1/2 \$15.50
Shelby Cnty Judge of Probate, AL
11/03/2010 01:51:35 PM FILED/CERT

KNOW ALL MEN BY THESE PRESENTS, That Fred Wayne Horton and wife Myra Gayle Horton

as grantor(s), (the "Grantor", whether one or more) for and in consideration of One and No/100 Dollar (\$1.00) and other good and valuable consideration paid to Grantor in hand by Alabama Power Company, a corporation, the receipt and sufficiency of which are hereby acknowledged, hereby grant to Alabama Power Company, its successors and assigns (the "Company"), the easements, rights and privileges below.

Overhead and/or Underground. The right from time to time to construct, install, operate and maintain, upon, over, under and across the Property described below, all poles, towers, wires, conduits, fiber optics, cables, communication lines, trans closures, transformers, anchors, guy wires and other facilities useful or necessary in connection therewith (collectively, "Facilities"), for the overhead and/or underground transmission and distribution of electric power and communications, along a route selected by the Company, as generally shown on the Company's drawing attached hereto and made a part hereof, but which is to be determined by the actual location(s) in which the Company's facilities are installed. The width of the Company's easement will depend on whether the Facilities are underground or overhead: for underground, the easement will extend five (5) feet on each side of said Facilities as and where installed; for overhead Facilities, the easement will extend fifteen (15) feet on each side of the centerline of said Facilities as and where installed. The Company is granted the right to clear, and keep clear, all trees, undergrowth and other obstructions on a strip of land extending five (5) feet from each side of said underground Facilities, and to clear, and keep clear, all trees, undergrowth and other obstructions on a strip of land extending fifteen (15) feet from each side of the centerline of said overhead Facilities and the right in the future to install intermediate poles and facilities on said strip. Further, with respect to overhead Facilities, the Company is also granted the right to trim and cut, and keep trimmed and cut, all dead, weak, leaning or dangerous trees or limbs outside of the thirty (30) foot strip that, in the sole opinion of the Company, may now or hereafter endanger, interfere with, or fall upon any of said overhead Facilities.

Grantor hereby grants to the Company all easements, rights and privileges necessary or convenient for the full enjoyment and use thereof, including without limitation the right of ingress and egress to and from said Facilities, as applicable, and the right to excavate for installation, replacement, repair and removal thereof; and also the right to cut, remove and otherwise keep clear any and all structures, obstructions or obstacles of whatever character, on, under and above said Facilities, as applicable.

The easements, rights and privileges granted hereby shall apply to, and the word "Property" as used in this instrument shall mean, the following described real property situated in Shelby County, Alabama (the "Property"):

A parcel of land in the East 1/2 of the NW 1/4 and the West 1/2
of the NE 1/4 of Section 6, Township 22 South, Range 1 West as
is recorded as Parcel# 29-3-06-0-000-001.001 in the permanent
records of the Tax Commissioner of Shelby County, Alabama.

In the event it becomes necessary or desirable for the Company from time to time to move any of the Facilities in connection with the construction or improvement of any public road or highway in proximity to the Facilities, Grantor hereby grants to the Company the right to relocate the Facilities and, as to such relocated Facilities, to exercise the rights granted above; provided, however, the Company shall not relocate said Facilities on the Property at a distance greater than ten feet (10') outside the boundary of the right of way of any such public road or highway as established or re-established from time to time. This grant and agreement shall be binding upon and shall inure to the benefit of Grantor, the Company and each of their respective heirs, personal representatives, successors and assigns and the words "Company" and "Grantor" as used in this instrument shall be deemed to include the heirs, personal representatives, successors and assigns of such parties.

TO HAVE AND TO HOLD the same to the Company, its successors and assigns, forever.

IN WITNESS WHEREOF, the undersigned Grantor(s) has/have set their hand(s) and seal(s) this the 21st day of October, 2010.

Witness

Witness

Witness

Deed Tax : \$.50

(Grantor)

(Grantor)

By:

As:

(SEAL)

(SEAL)

(SEAL)

For Alabama Power Company Corporate Real Estate Department Use Only

All facilities on Grantor: _____

Station to Station: _____


Sta# 1 to Sta# 3 + 175
Guys on Sta# 1, 2, and 3



20101103000368700 2/2 \$15.50
Shelby Cnty Judge of Probate, AL
11/03/2010 01:51:35 PM FILED/CERT

Parcel # 70235024

For Energized Line Work
Obtain Hotline Work Permit/s @
RC 8125 50 AMP
QC 164
Substation: CALEVA DS
Breaker # 45192
Feeder # 5

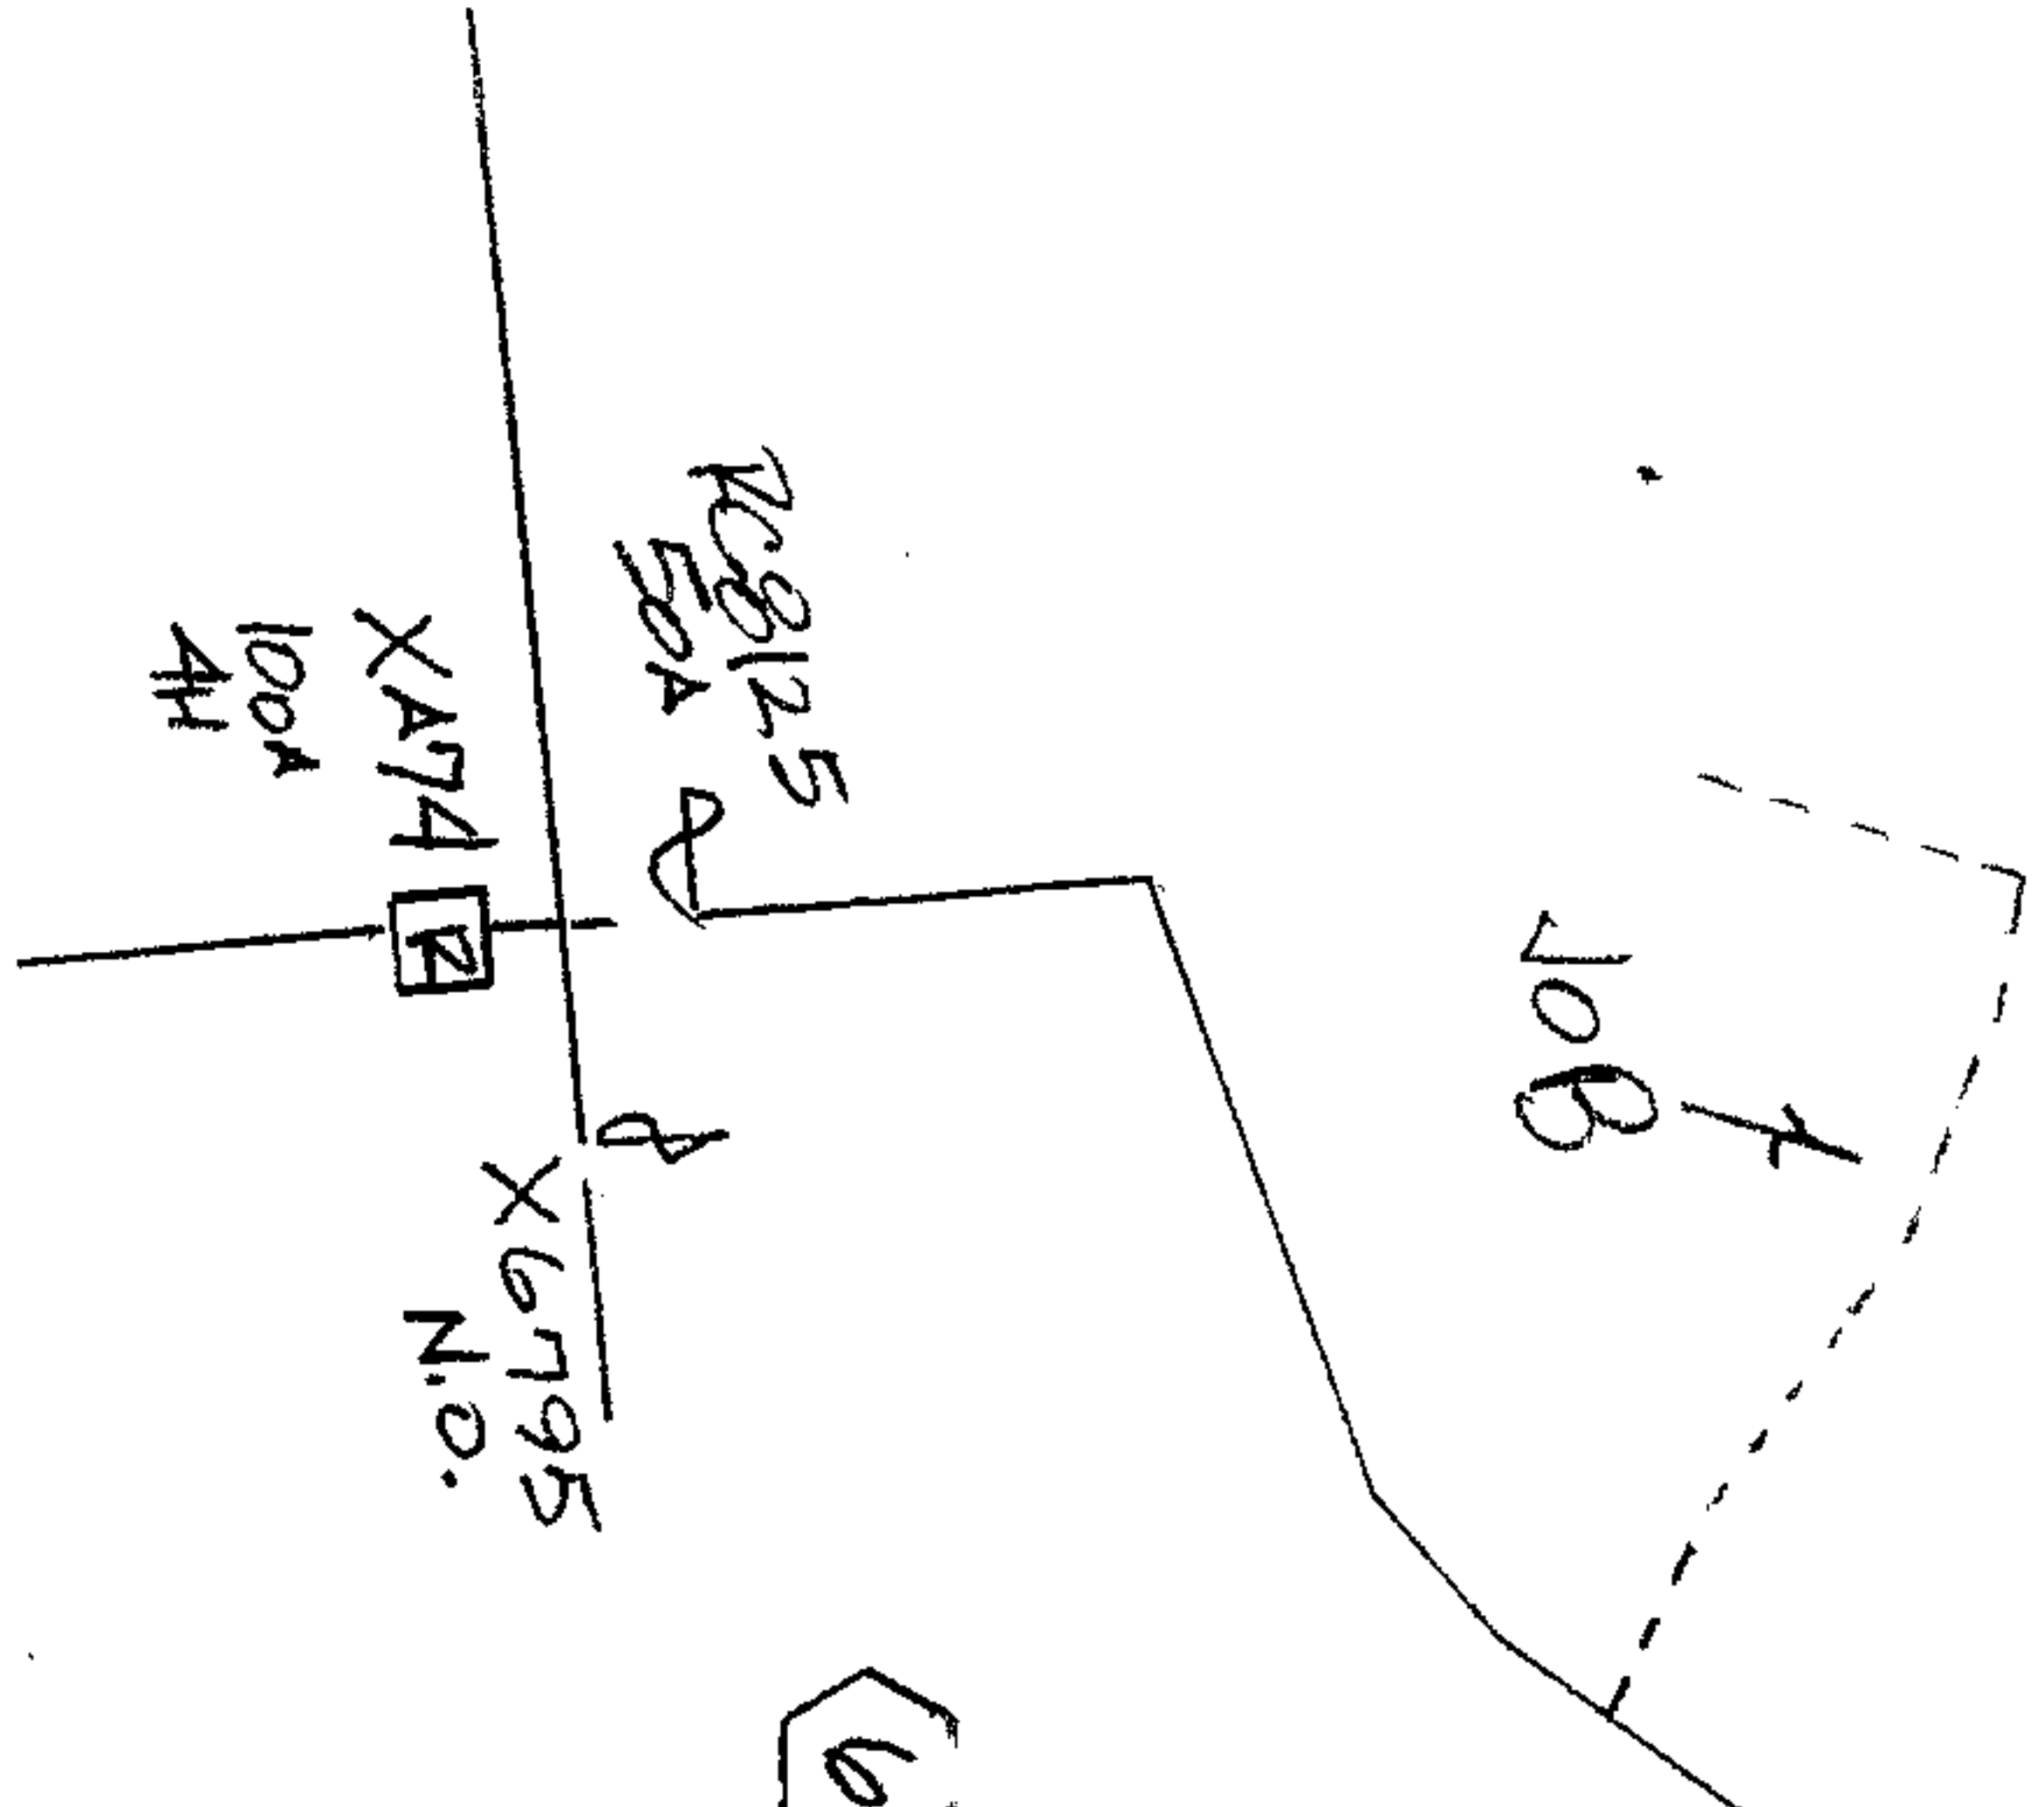

⑥ I: 40/5 CCA Pole For ATT
I: 1" P&N D.E
I: 8" HEL, 5/8" RD, 5/16" STR
144" FG RD
I: 4 CU ENHANCE GROUND
I: 25 KVA 7.2 KV CONV
PROD LOAD 11.4 KVA
EXCESS CAPACITY
FOR 4 TON HEAT PUMP

VD = 1.39%
FVD = 4.08%
I: 1" P&N D.E
I: 8" HEL, 5/8" RD, 5/16" STR
144" FG RD
7.2 KV P&N
300'


⑤ I: 40/5 CCA Pole For ATT
I: 1" P&N D.E
I: 8" HEL, 5/8" RD, 5/16" STR
144" FG RD

④ I: 40/5 CCA Pole For ATT
I: 1" P&N TAN
I: 8" HEL, 5/8" RD, 5/16" STR
144" FG RD

① I: 1" P&N D.E
I: 8" HEL, 5/8" RD, 5/16" STR

③ I: 40/5 CCA Pole For ATT
I: 1" P&N TAN
I: 8" HEL, 5/8" RD, 5/16" STR, 144" FG RD

② I: 40/5 CCA Pole For ATT
I: 1" P&N TAN
I: 8" HEL, 5/8" RD, 5/16" STR, 144" FG RD

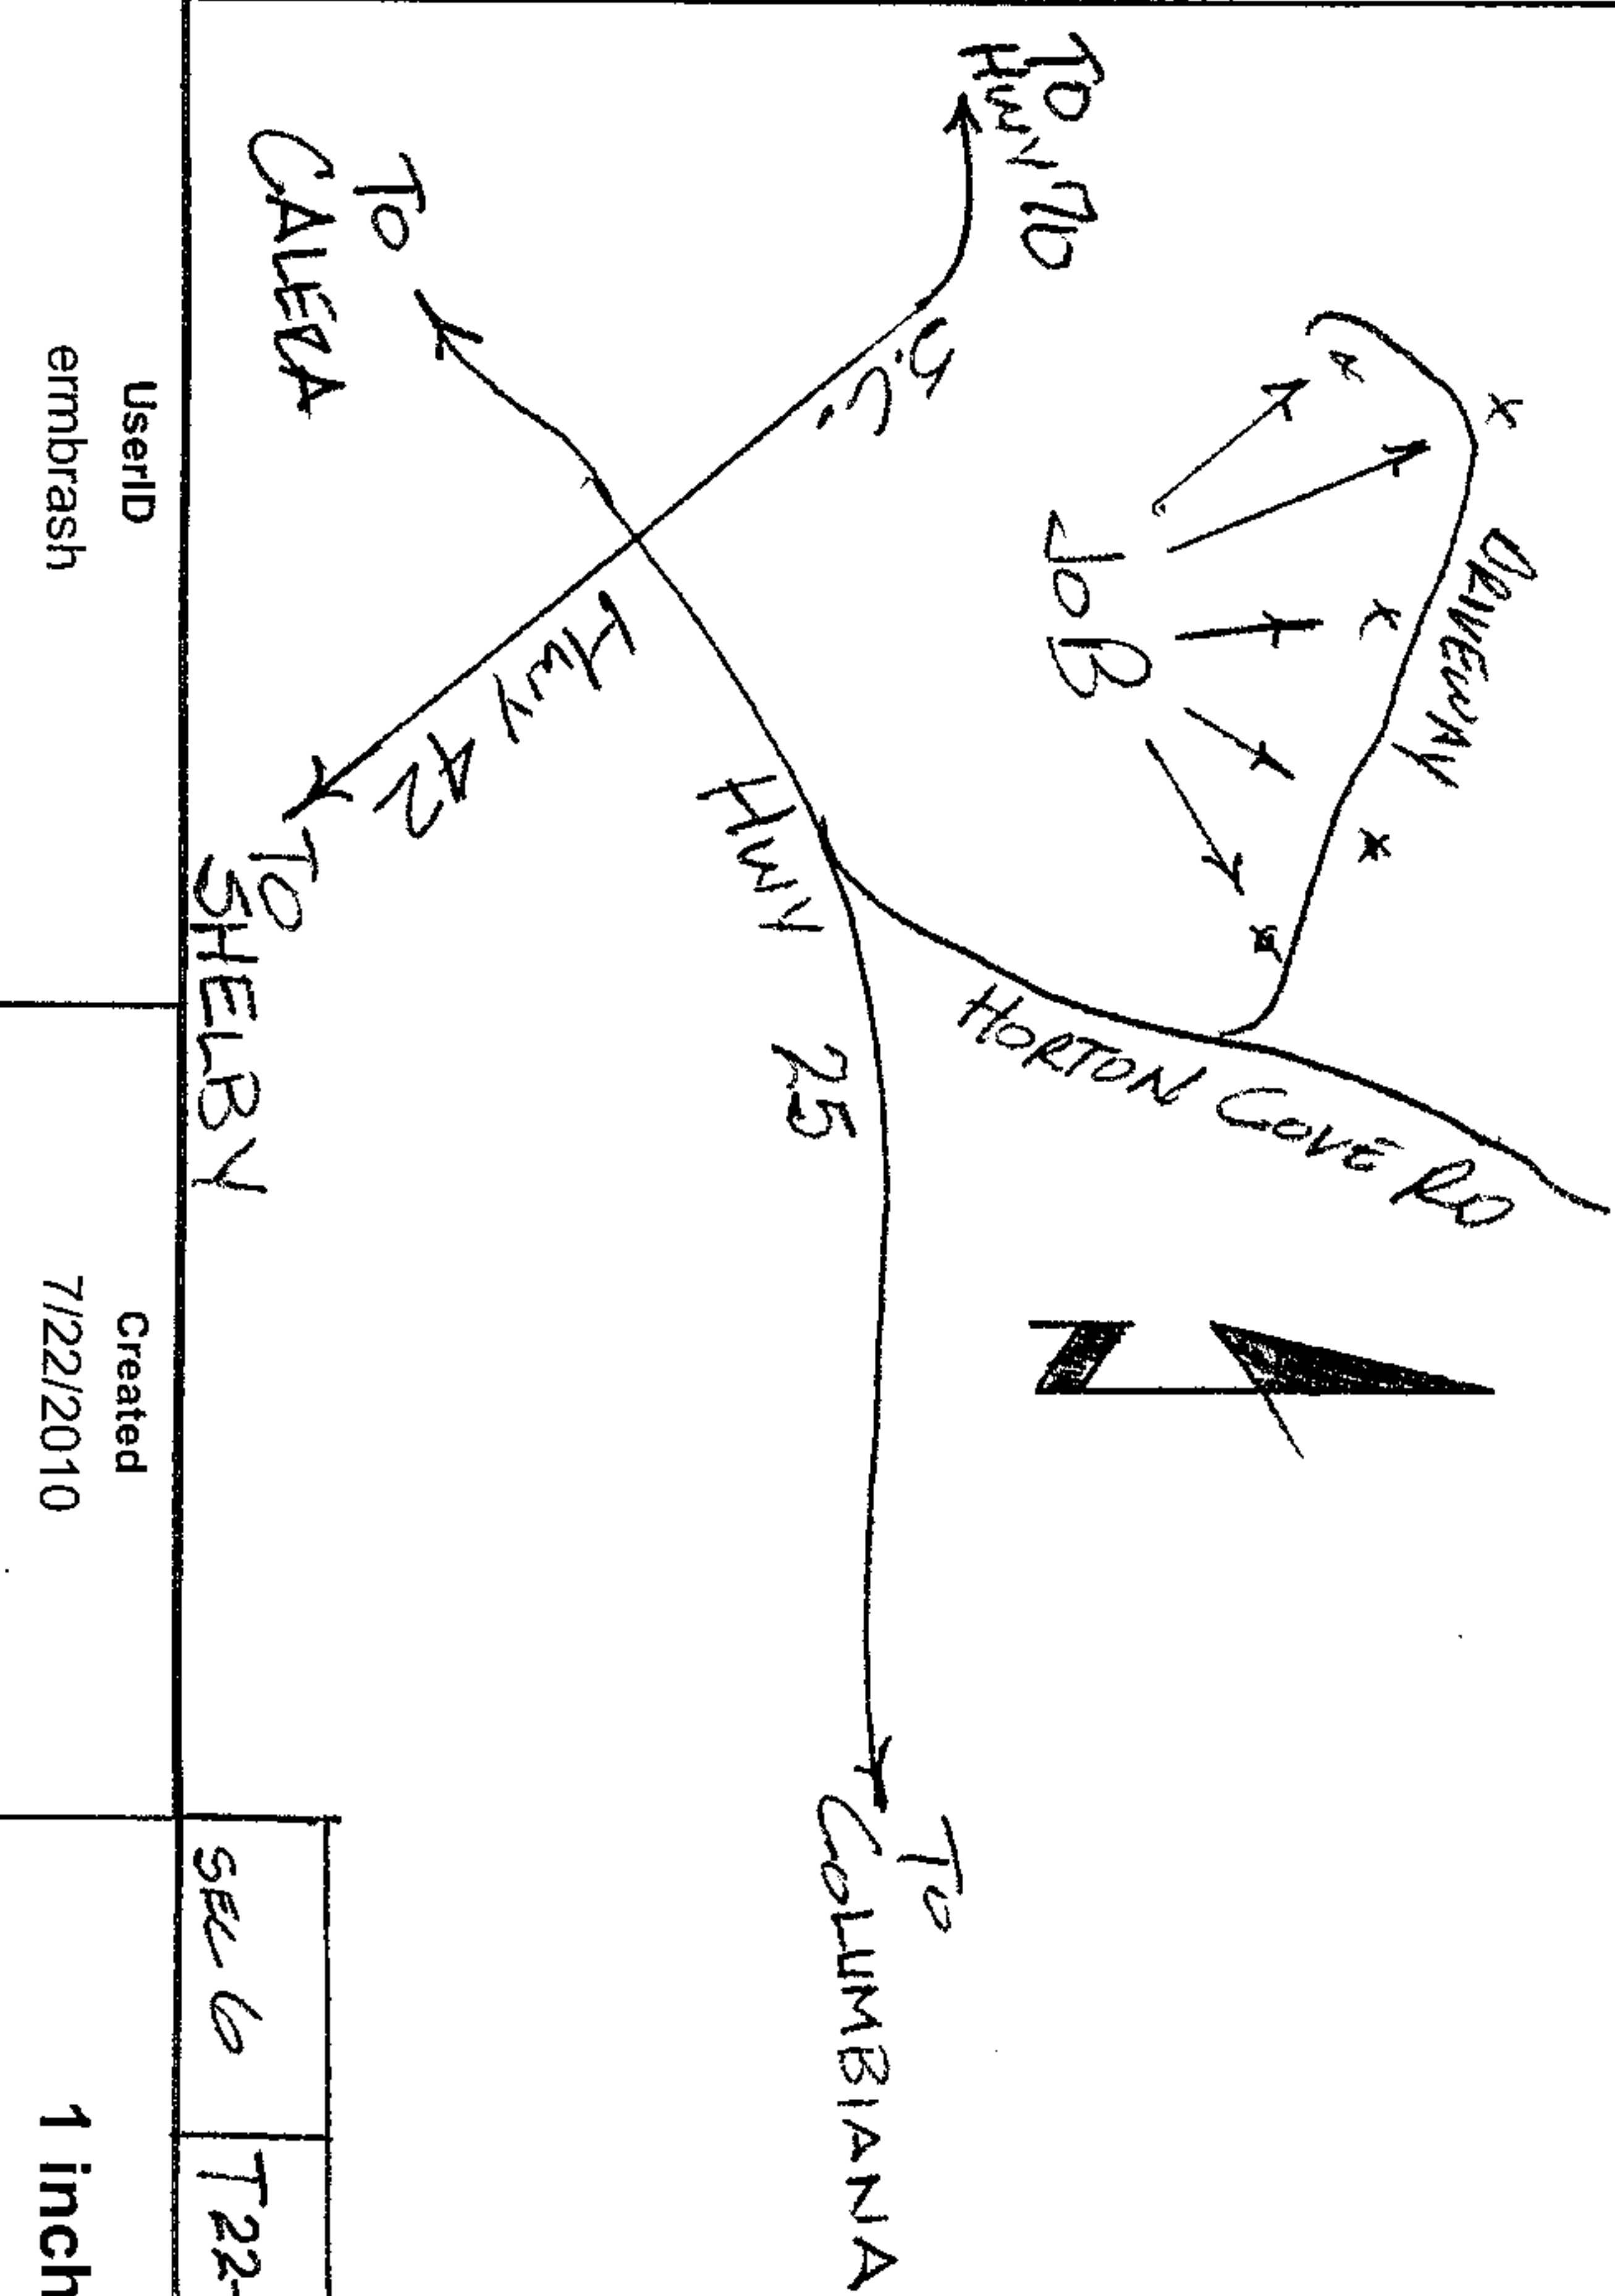

Sec 6	T225	P. 1W
-------	------	-------

1 inch = 100 feet

Distribution System
AG170-002V10

Map Center
1736497 - 12032060
LG = 578.6
LGRES = 208.2