
A PRIVATE SUBDIVISION FOR SINGLE FAMILY RESIDENCE A RESURVEY OF LOT 717 GREYSTONE LEGACY 7TH SECTOR AS RECORDED IN MAP BOOK 30, PAGES 43 A,B & C IN THE PROBATE OFFICE OF SHELBY COUNTY, ALABAMA SITUATED IN THE WEST 1/2 OF SECTION 23, TOWNSHIP 18 SOUTH, RANGE 1 WEST, SHELBY COUNTY, ALABAMA PREPARED BY: SURVEYING SOLUTIONS, INC. CARL DANIEL MOORE REG. L.S. NO: 12159 2232 CAHABA VALLEY DRIVE SUITE F BIRMINGHAM, ALABAMA 35242 (205) 991-8965 THOMAS F. LOZICK DATE: JULY 14, 2011 SCALE: 1"= 60' CITY OF HOOVER JURISDICTION SHELBY COUNTY WATER AND SEWER GRAPHIC SCALE: 1" = 60' THE PURPOSE OF THIS RESURVEY IS TO VACATE PART OF AN EASEMENT. STATE OF ALABAMA) COUNTY OF SHELBY) I, the undersigned, Carl Daniel Moore, a registered Land Surveyor, in the State of Alabama and Thomas F. Lozick, owner, hereby certify that this plat or map was made pursuant to a survey made by said Surveyor, and said survey and this plat or map were made at the instance of said owner, that this plat or map is a true and correct map of the lands shown herein and known or to be known as A RESURVEY OF LOT 717 GREYSTONE LEGACY 7TH SECTOR showing the subdivisions into which it is proposed to divide said lands, giving the length and angles of the boundaries of each lot and its number, showing the street alleys and public grounds, giving the angles, width, length and name each street, as well as the number of each lot and block, and showing the relation of the land to the survey of GREYSTONE LEGACY 7TH SECTOR as recorded in Map Book 30, Pages 43 A, B & C, in the Office of the Judge of Probate Shelby County, Alabama and that iron pins have been installed at all lot corners and curve points as shown and designated by small open circles on said map. Said owner also certifies that it is the owner of said lands and the same are not subject to any mortgage. I hereby certify that all parts of this survey and drawing have been completed in accordance with the requirements of the Standards of Practice for Surveying in the State of Alabama to the best of my knowledge, information, and belief. Date: 7-20-11

Map Book 42 Page 101

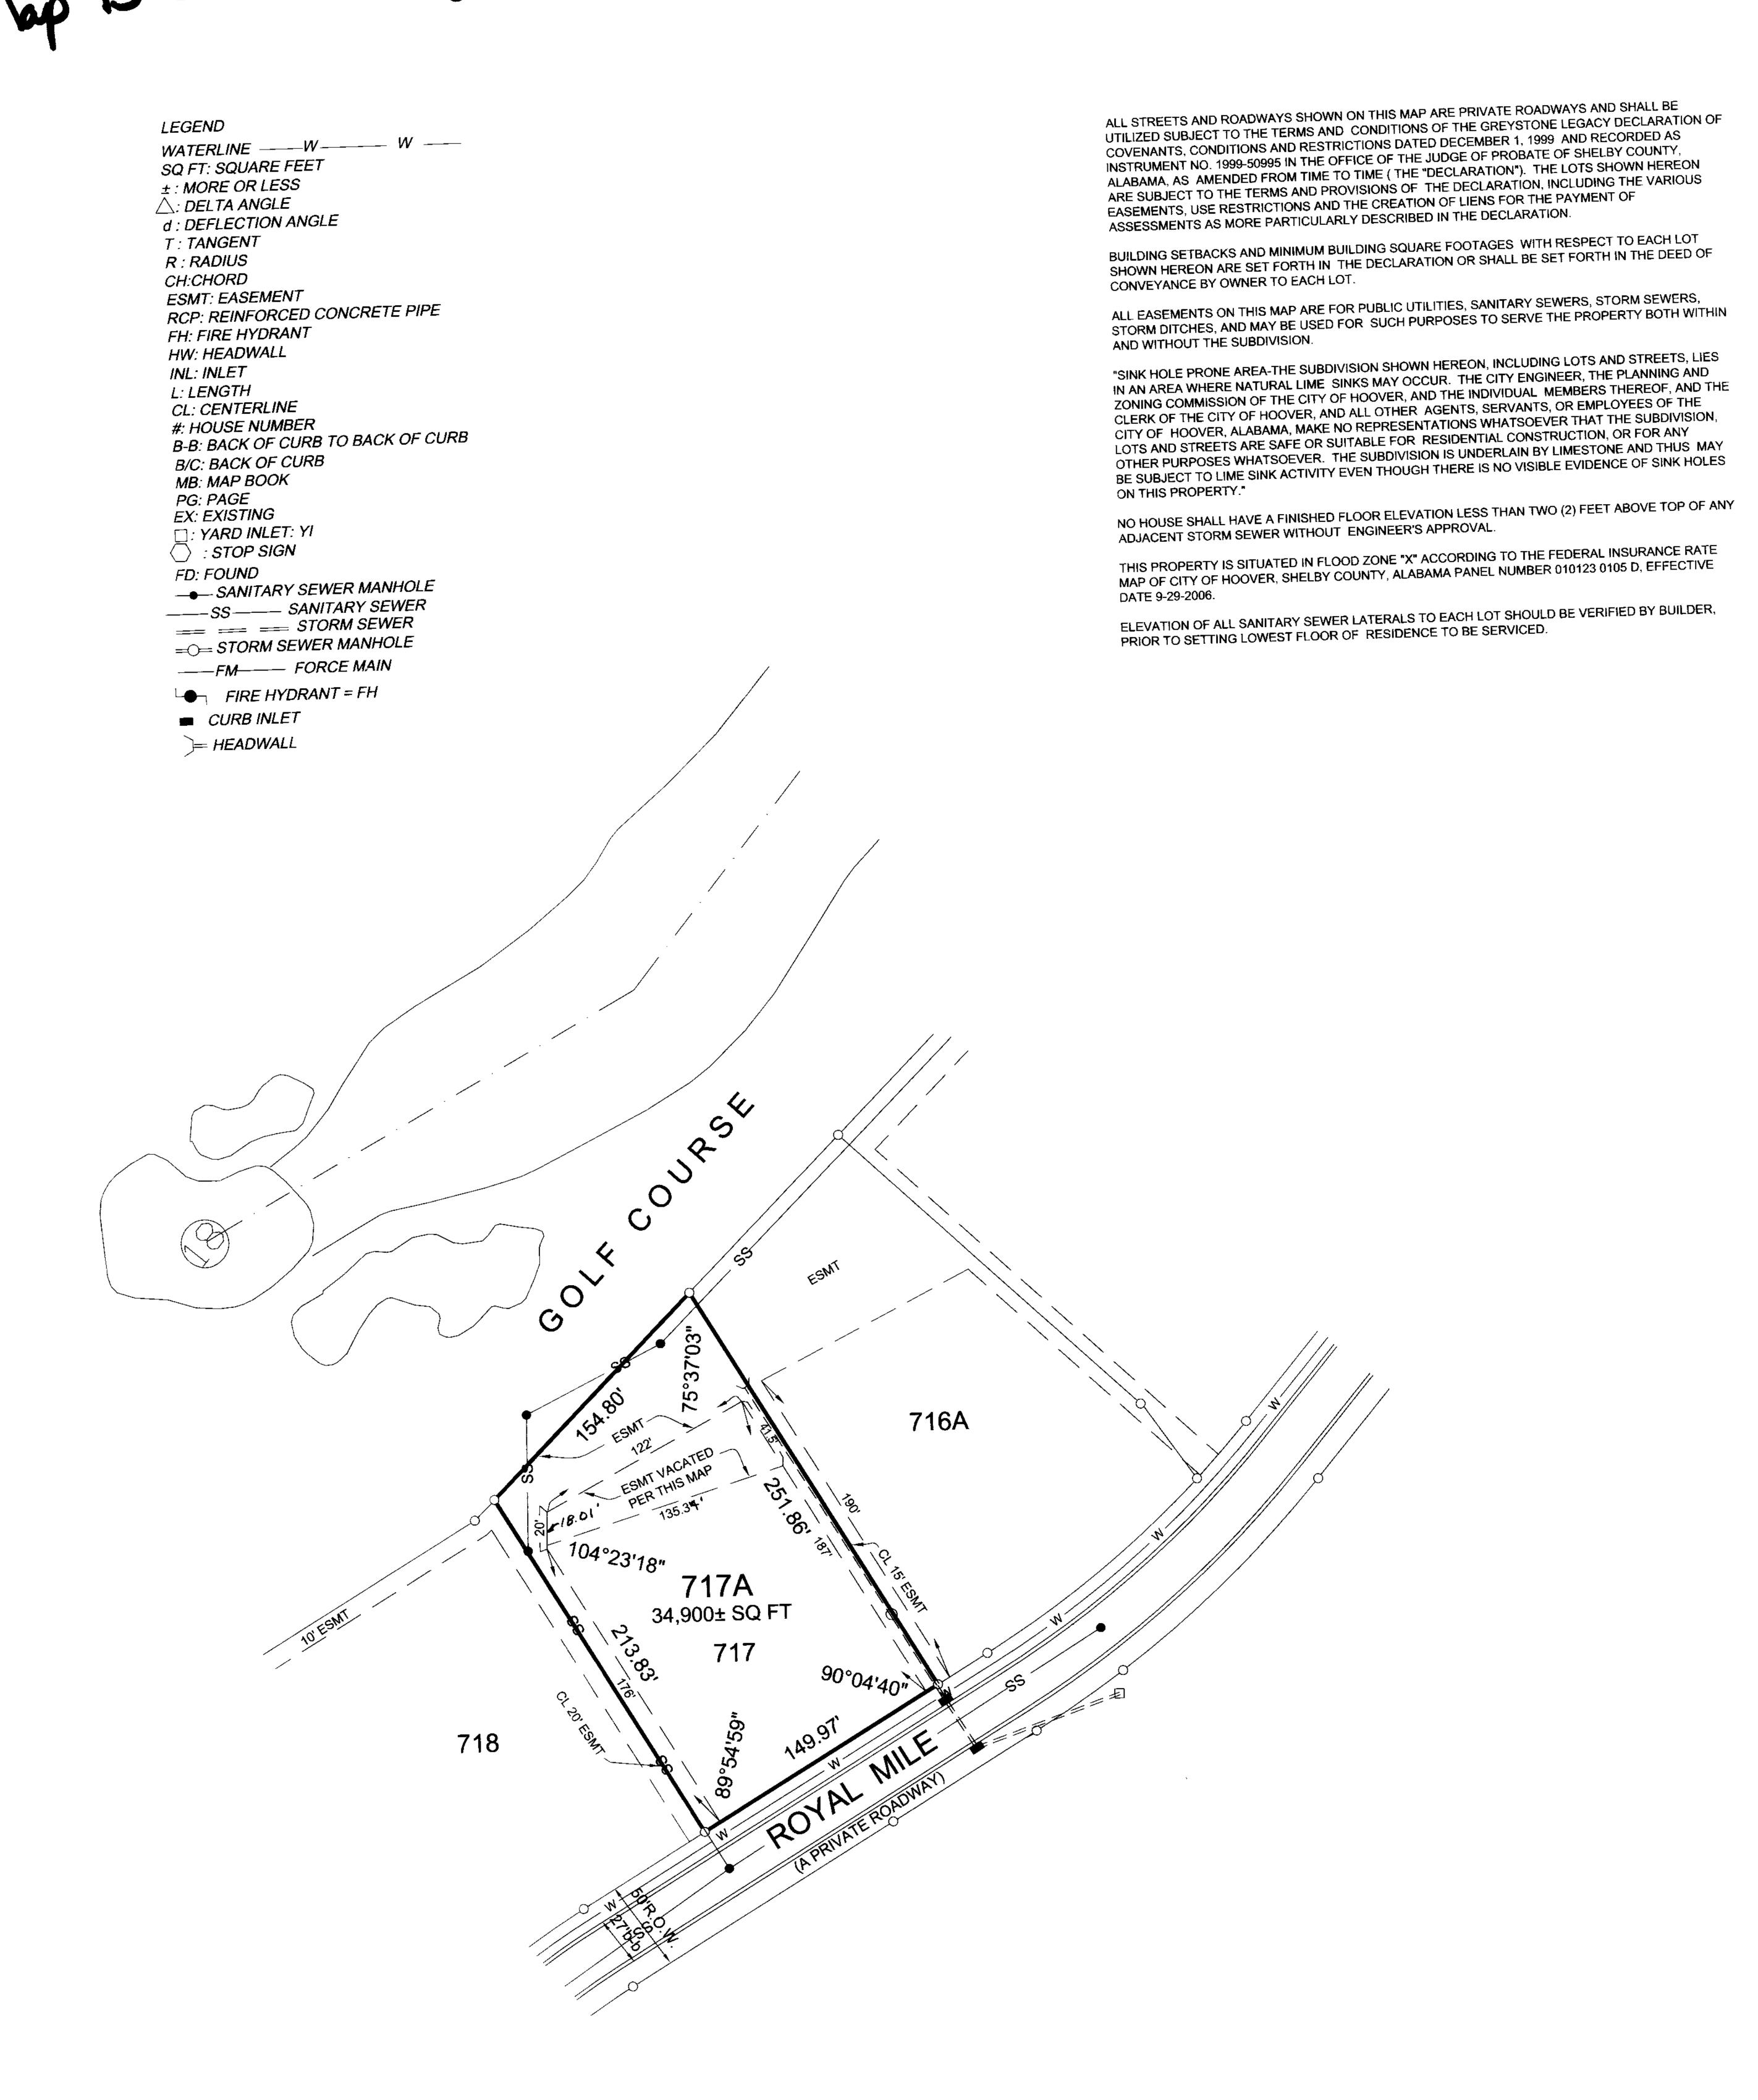

STATE OF ALABAMA)
COUNTY OF SHELBY)

I, the undersigned, as Notary Public in and for said County in said State, hereby certify that Carl Daniel Moore, whose name is signed to the foregoing certificate as Land Surveyor, who is known to me, acknowledged before me, on this date that, being informed of the contents of the above and foregoing certificate, he executed the same voluntarity, as an act of said. Land Surveyor, on the day the same bears date.

Given under my hand and seal this the

201h

BY: Abstract OF Alabama

Notary Public My commission expires:

France of the contents of the above and foregoing instrument as, Owner, who is known to me, acknowledged before me, on this date that, being informed of the contents of the above and foregoing instrument, he executed the same voluntarity, as an act of said Owner, on the day the same bears date.

Given under my hand and seal this the

day of July 2011.

By: Charles of the above and foregoing instrument, he executed the same voluntarity, as an act of said Owner, on the day the same bears date.

Given under my hand and seal this the

day of July 2011.

By: Charles of the same voluntarity, as an act of said Owner, on the day the same bears date.

Country Public My commission expires:

Country Public Owner, and a said this the

Country Public Owner, and a said this said owner, and a said this the

Country Public Owner, and a said this the

Country Public Owner, and a said this said owner.