

Map Book 43 Page 74

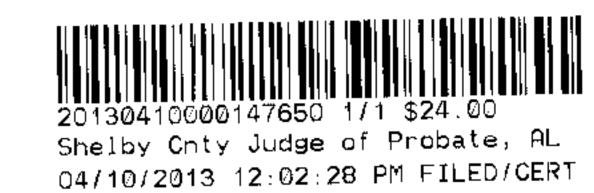

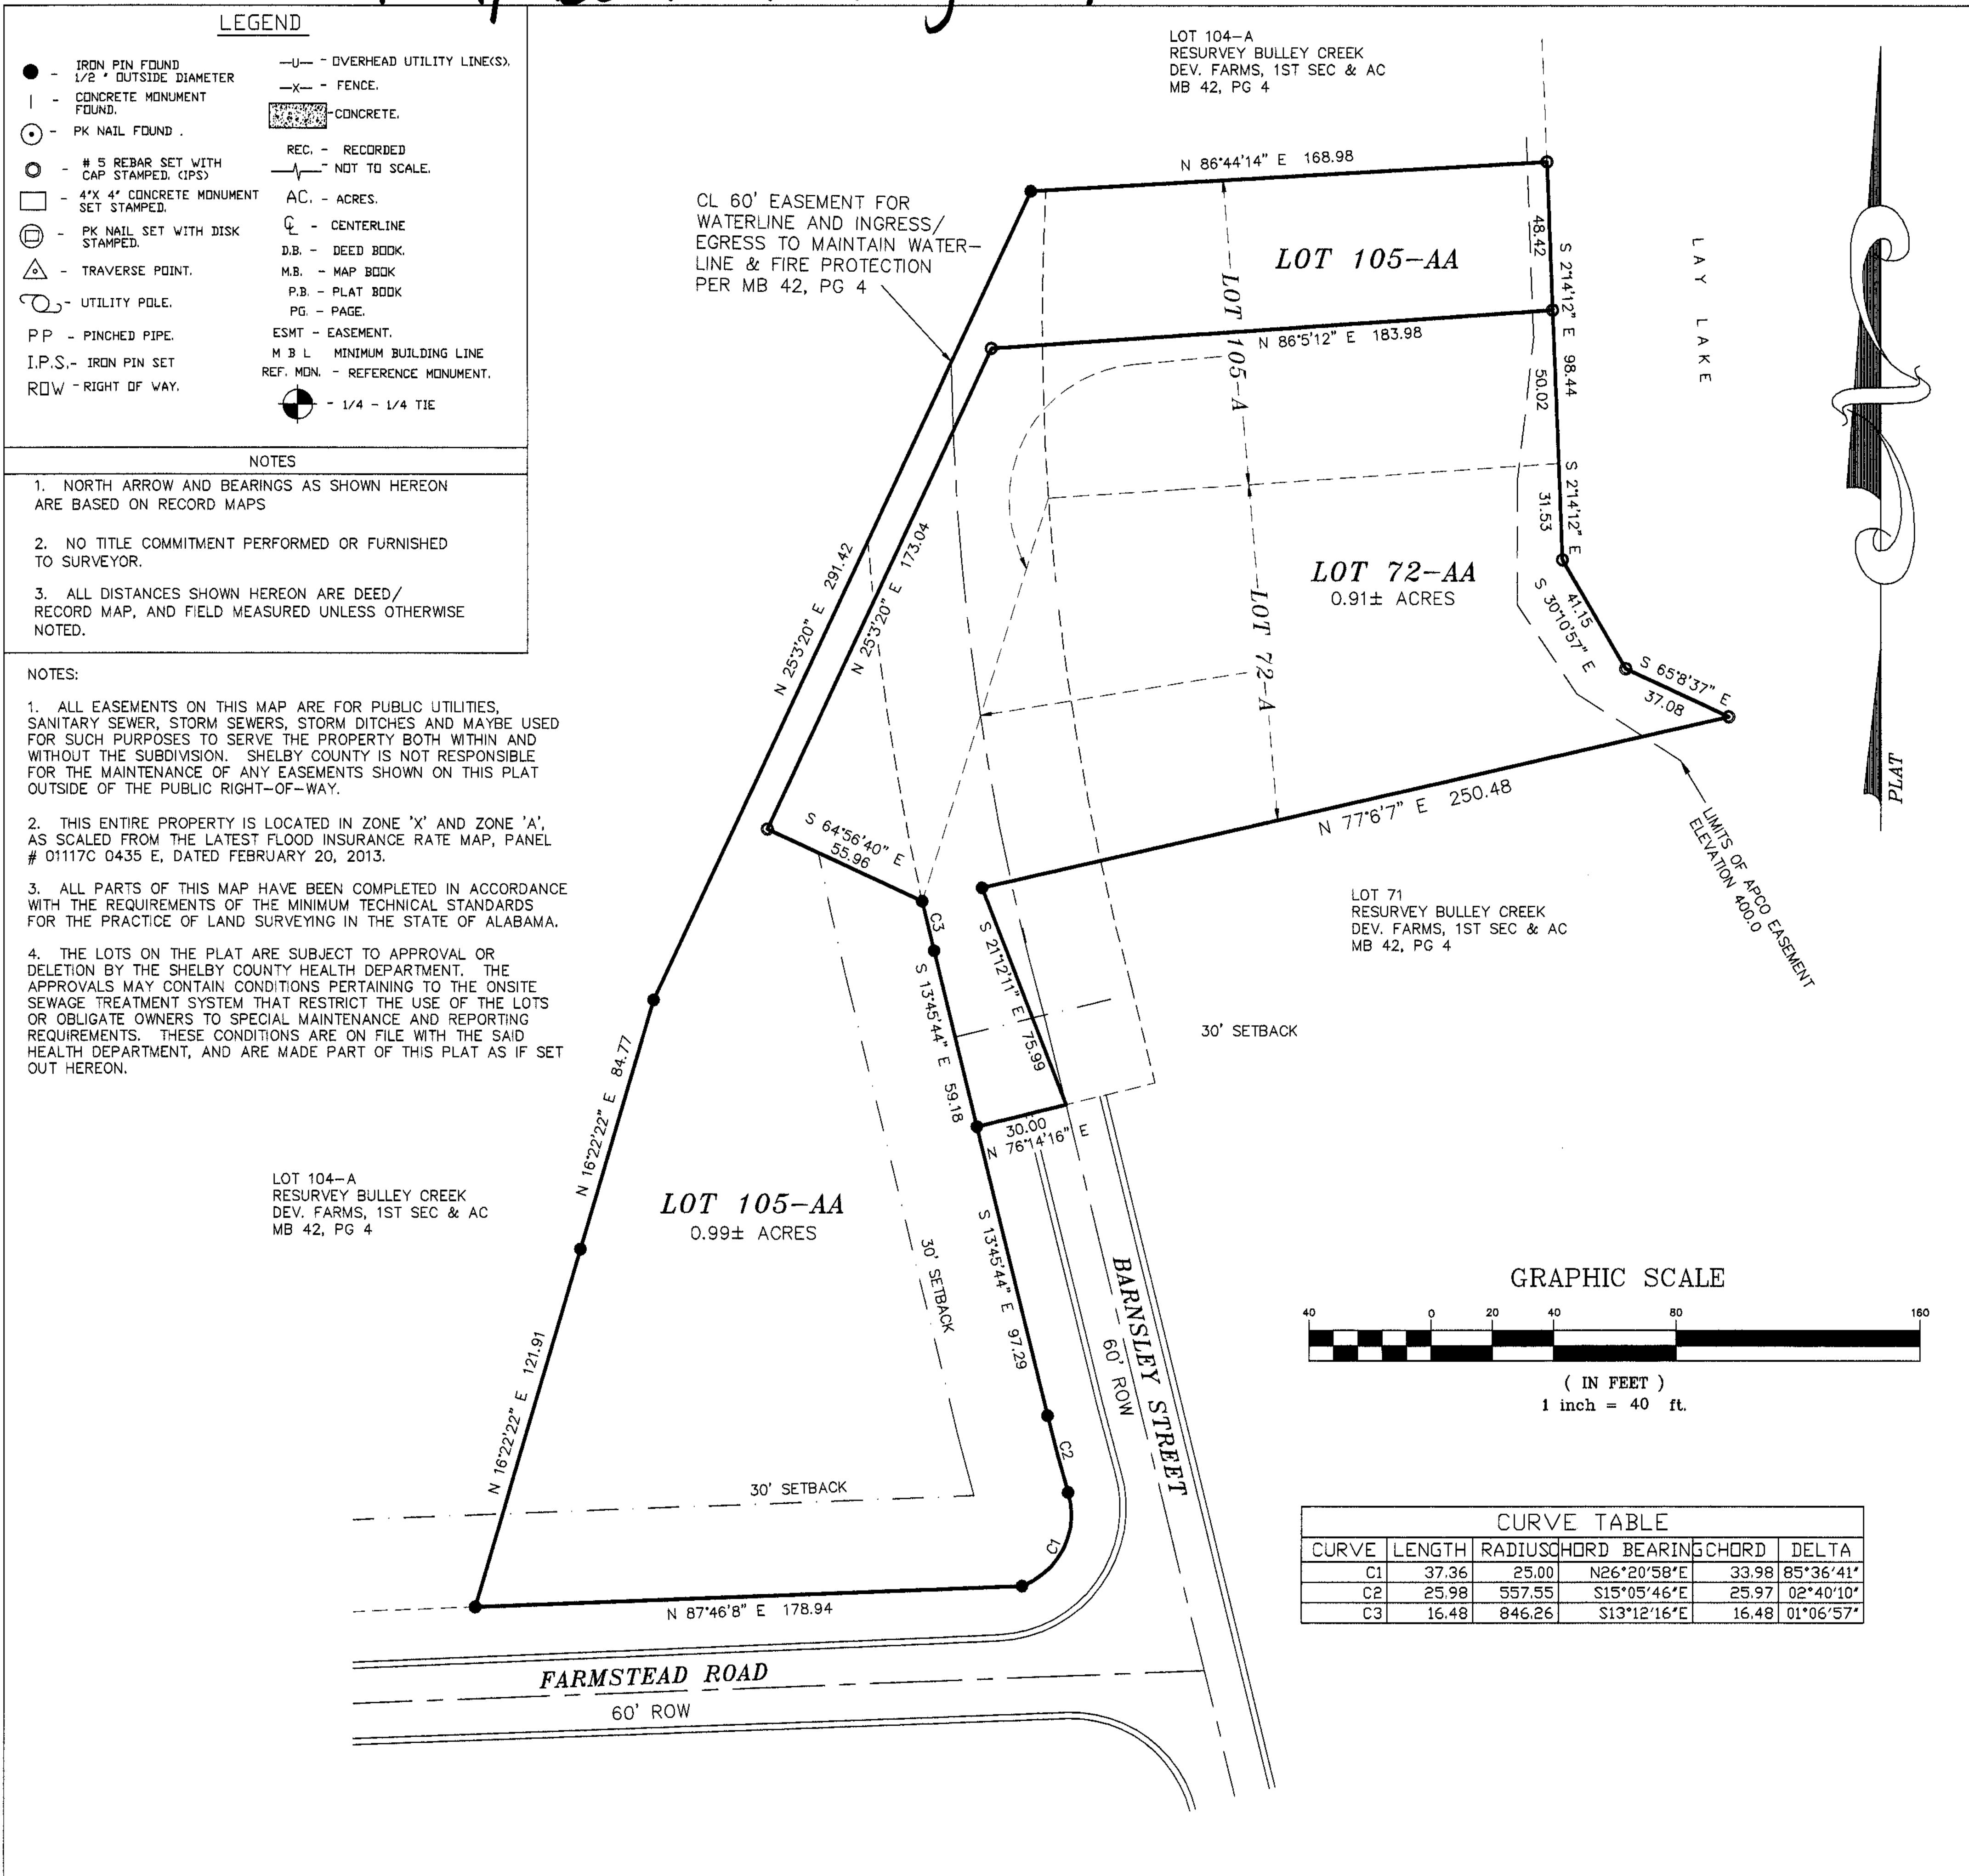

FINAL PLAT OF


## A RESURVEY OF A RESURVEY OF LOTS 72-A AND 105-A OF BULLEY CREEK FARM DEVELOPMENT, 1ST SECTOR AND ACREAGE

A RESURVEY OF LOTS 71 & 72 OF A RESURVEY OF LOTS 3, 19-24, 93, 96-105 OF BULLEY CREEK FARMS DEVELOPMENT, 1ST SECTOR AND ACREAGE, AS RECORDED IN MAP BOOK 41, PAGE 21, IN THE OFFICE OF THE JUDGE OF PROBATE OF SHELBY COUNTY, ALABAMA

A RESURVEY OF LOTS 3, 19-24, 93, 96-105 OF BULLEY CREEK FARMS DEVELOPMENT, 1ST SECTOR AND ACREAGE, AS RECORDED IN MAP BOOK 42, PAGE 4, IN THE OFFICE OF THE JUDGE OF PROBATE OF SHELBY COUNTY, ALABAMA

A SINGLE FAMILY RESIDENTIAL SUBDIVISION SITUATED IN THE S 1/2 OF SECTION 14, TOWNSHIP 21 SOUTH, RANGE 1 EAST, SHELBY COUNTY, ALABAMA.

PREPARED BY:
RODNEY SHIFLETT
P.O. BOX 204
COLUMBIANA, AL 35051
669-1205: PHONE
669-1298: FAX
JOB #13115

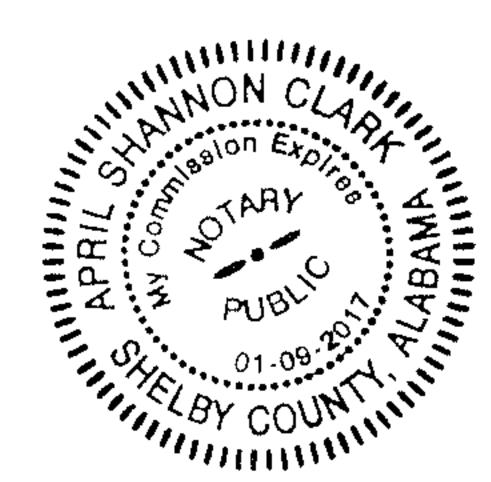

STATE OF ALABAMA SHELBY COUNTY APRIL 10, 2013

I, Rodney Y. Shiflett, a Registered Professional Land Surveyor in the State of Alabama do hereby certify that this is a true and correct plat of my survey as shown hereon. That there are no visible encroachments of any kind upon the subject lot except as shown hereon, excluding utility service lines, wires or pipes that serve the subject lot only that are within dedicated easements or rights of way. That steel corners have been found or installed at all lot corners. I further certify that this survey and this plat meets standards of practice for land surveying in the State of Alabama, the correct legal description being as follows:

In witness thereof, said surveyor executed these presents this 10 day of APRIL ,2013.

By: Rodney Y. Shiflett, P.L.S. #21784

By: Doll Date: 4/10/13

Rodney Y. Shiflett, P.L.S. #21/84

P.O. Box 204

Columbiana, AL 35051
205-669-1205

I, the undersigned, a Notary Public in and for said county and state, do hereby certify that Redney Shiflett, whose name is signed to the foregoing certificate as surveyor, and who is known to rife, Stacknowledged before me, on this date, that after being duly informed of the contents of said certificate, does execute same voluntarily as such individual with full authority thereof.

Given under my hand and seal this the 10 day of 19-17

Notary Public My Commission Expires