CAP STAMPED, (IPS)

O__ UTILITY POLE.

I.P.S.- IRON PIN SET

 $R \square W$ - RIGHT OF WAY.

- 1/4 - 1/4 TIE

-X- FENCE.

-U- - DVERHEAD UTILITY LINE(S).

RODNEY SHIFLETT SURVEYING

P.O. BOX 204

COLUMBIANA, ALABAMA 35051

TEL. 205-669-1205 FAX. 205-669-1298

JOB #15097

REC. - RECURDED

AC. - ACRES.

______T NOT TO SCALE.

- CENTERLINE

D.B. - DEED BOOK.


P.B. - PLAT BOOK

M B L MINIMUM BUILDING LINE

M.B. - MAP BOOK

PG. - PAGE.

ESMT - EASEMENT.

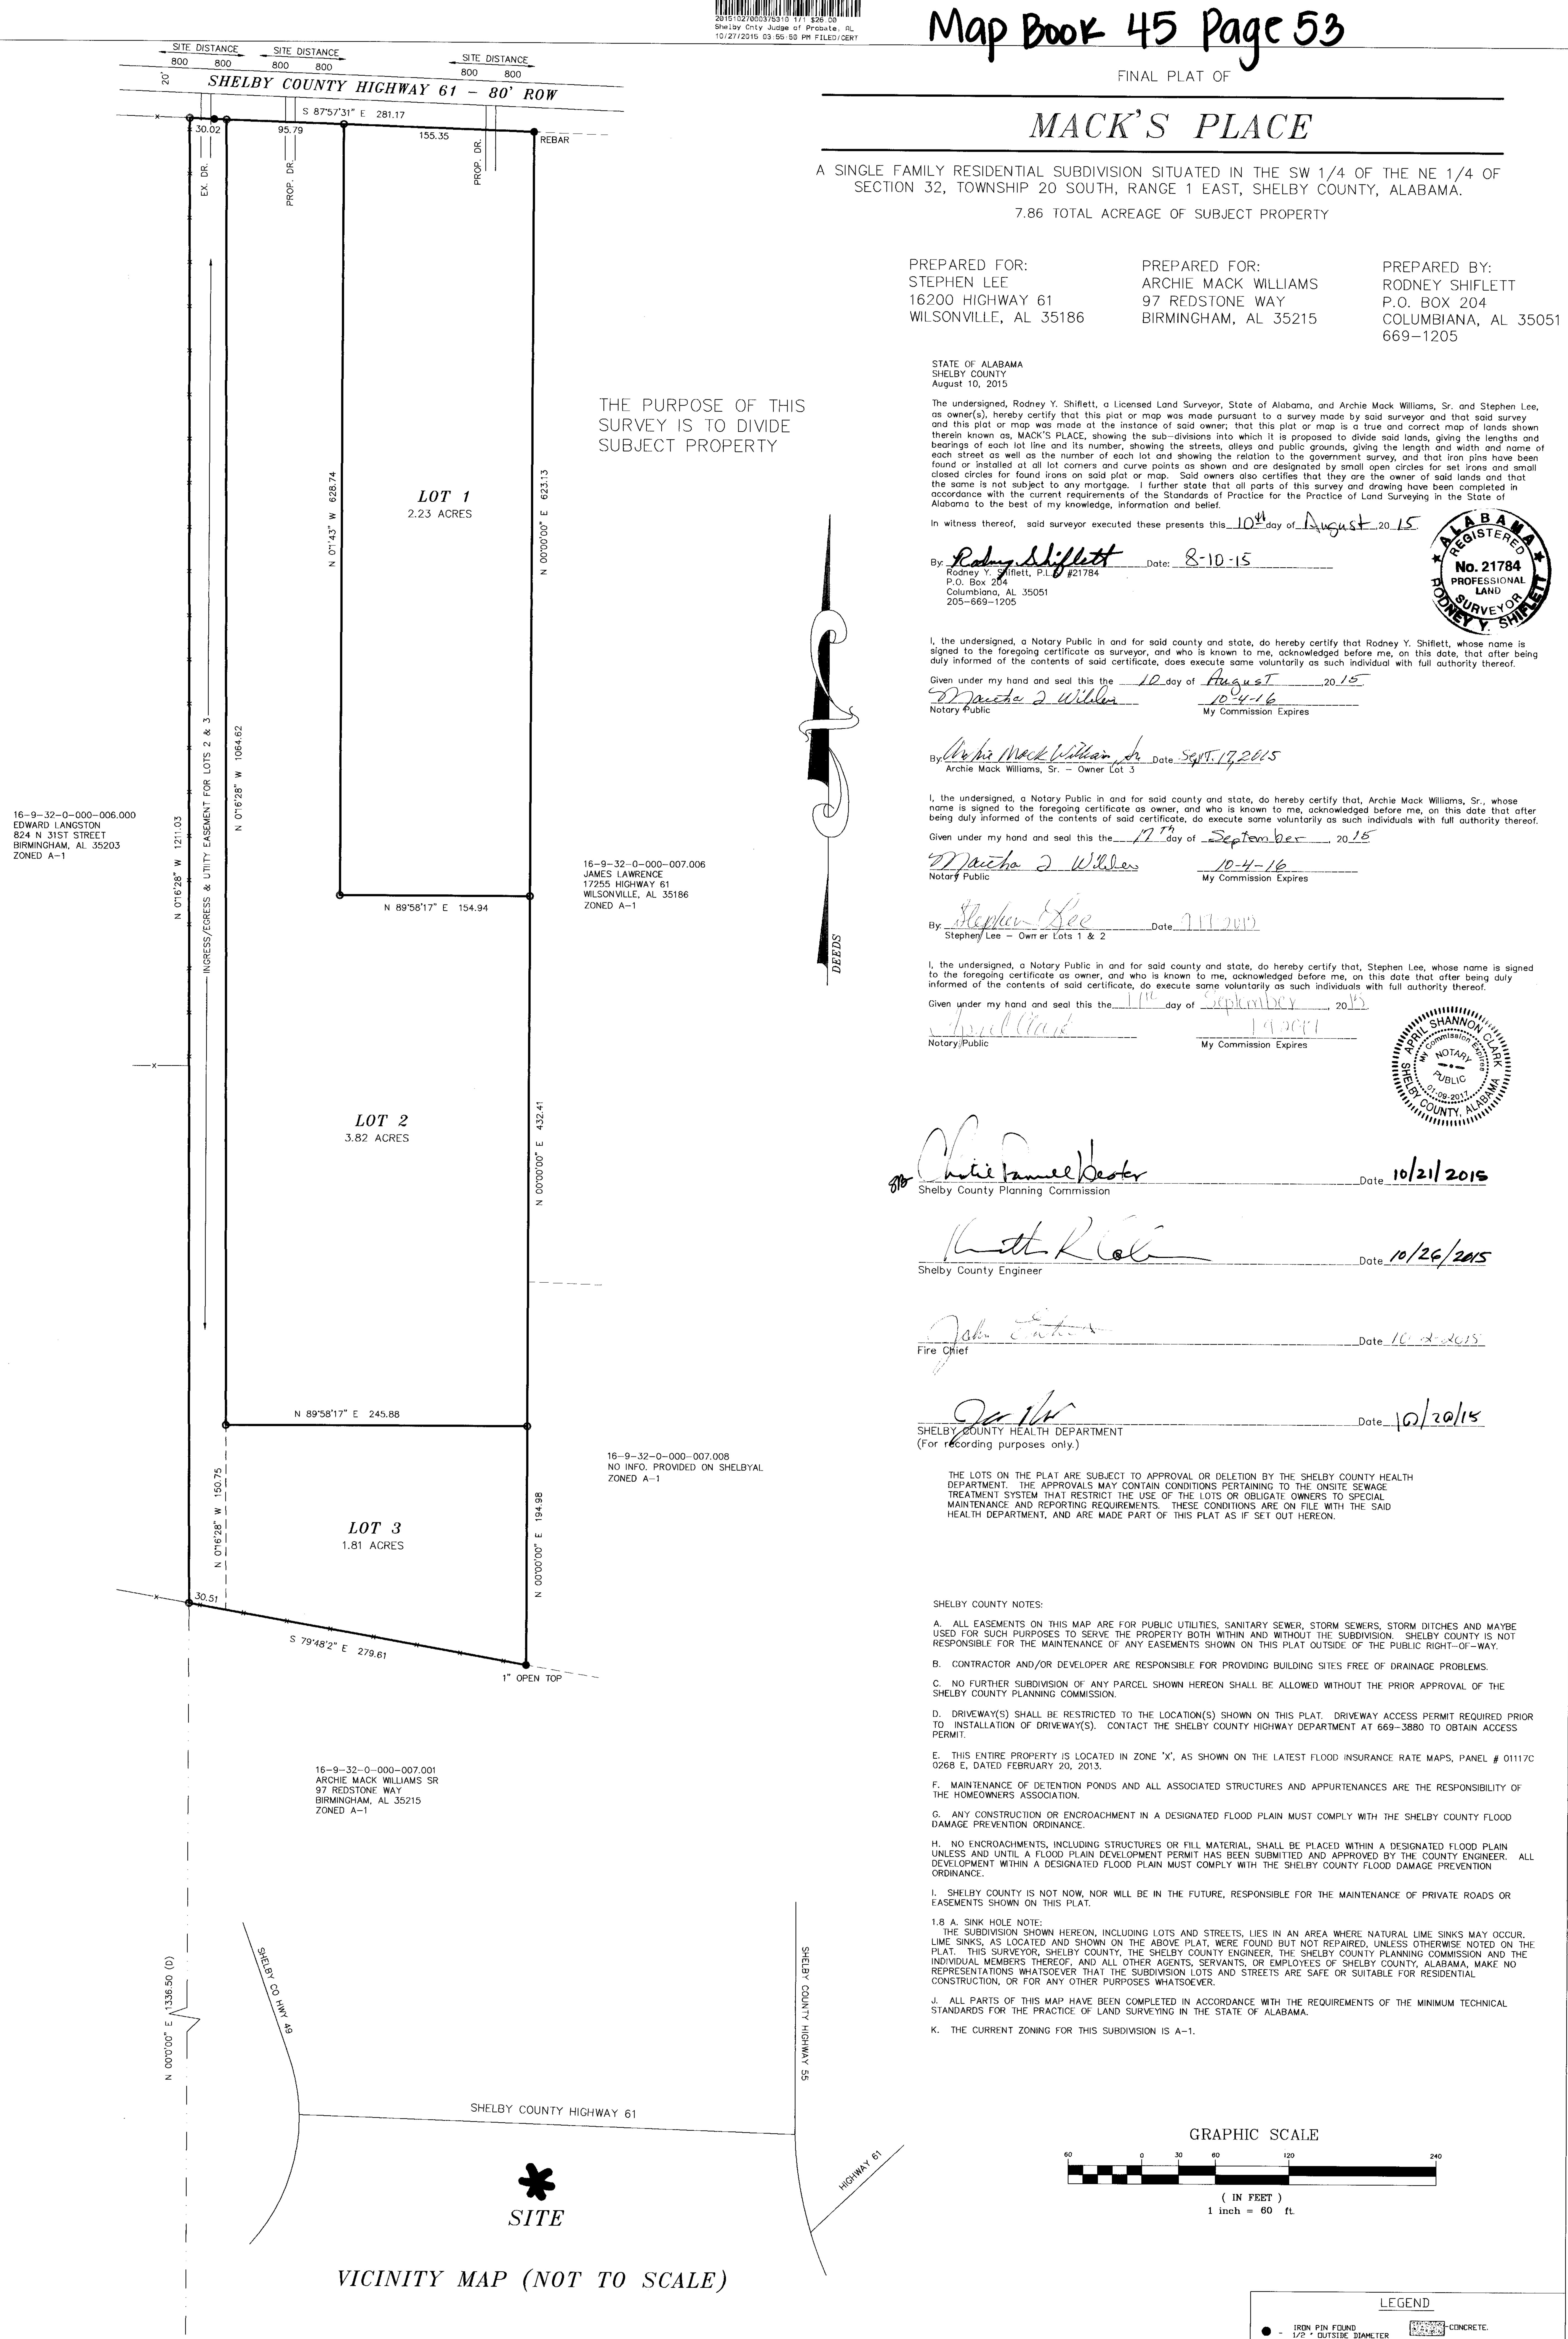

SW CORNER

NW 1/4 - SE 1/4

SHELBY COUNTY, AL

SEC. 32, T-20S, R-1E

RE-ESTABLISHED BY DEED