

Source of Title:  
Instrument #20170811000290950

## EASEMENT – DISTRIBUTION FACILITIES

20180111000011150  
01/11/2018 08:00:57 AM  
ESMTAROW 1/3

This instrument prepared by: Dean Fritz

500.00

Alabama Power Company  
2 Industrial Park Drive  
Pelham, AL 35124

KNOW ALL MEN BY THESE PRESENTS, That the undersigned Donovan Builders, LLC\_ (hereinafter known as "Grantors", whether one or more) for and in consideration of One and No/100 Dollar (\$1.00) and other good and valuable consideration paid to Grantors in hand by Alabama Power Company, a corporation, the receipt and sufficiency of which are hereby acknowledged, do hereby grant to said Alabama Power Company, its successors and assigns (hereinafter the "Company"), the following easements, rights, and privileges:

**Overhead and/or Underground.** The right from time to time to construct, install, operate and maintain, upon, over, under and across the Property described below, all poles, towers, wires, conduits, fiber optics, cables, communication lines, translosures, transformers, anchors, guy wires, and other facilities useful or necessary in connection therewith (collectively, "Facilities"), for the overhead and/or underground transmission and distribution of electric power and communications, along a route selected by the Company, as determined by the location(s) in which the Company's facilities are to be installed. The width of the Company's right of way will depend on whether the Facilities are underground or overhead: for underground, the right of way will extend five (5) feet on all sides of said Facilities as and where installed; for overhead Facilities, the right of way will extend fifteen (15) feet on all sides of said Facilities as and where installed.

The Company is further granted all the rights or privileges necessary or convenient for the full enjoyment and use of said right of way for the purposes above described, including, without limitation, the right of ingress and egress to and from said Facilities, as applicable, the right to excavate for installation, replacement, repair and removal of said Facilities, the right in the future to install intermediate poles and facilities on said right of way, the right to install, maintain, and use anchors and guy wires on land adjacent to said right of way, and also the right to cut, remove, and otherwise keep clear any and all trees, undergrowth, structures, obstructions, or obstacles of whatever character, on, under and above said right of way, as applicable. Further, with respect to overhead Facilities, the Company is also granted the right to trim and cut, and keep trimmed and cut, all dead, weak, leaning or dangerous trees or limbs outside of the aforementioned right of way that, in the opinion of the Company, may now or hereafter endanger, interfere with, or fall upon any of said overhead Facilities.

The easements, rights and privileges granted hereby shall apply to, and the word "Property" as used in this instrument shall mean the real property more particularly described in that certain instrument recorded in Instrument #20170811000290950, in the Office of the Judge of Probate of the above named County.

In the event it becomes necessary or desirable for the Company from time to time to move any of the Facilities in connection with the construction or improvement of any public road or highway in proximity to the Facilities, Grantors hereby grant to the Company the right to relocate the Facilities and, as to such relocated Facilities, to exercise the rights granted above; provided, however, the Company shall not relocate said Facilities on the Property at a distance greater than ten feet (10') outside the boundary of the right of way of any such public road or highway as established or re-established from time to time. This grant and agreement shall be binding upon and shall inure to the benefit of Grantors, the Company and each of their respective heirs, personal representatives, successors and assigns and the words "Company" and "Grantors" as used in this instrument shall be deemed to include the heirs, personal representatives, successors and assigns of such parties.

TO HAVE AND TO HOLD the same to the Company, its successors and assigns, forever.

IN WITNESS WHEREOF, the said Grantors have caused this instrument to be executed by Jack Donovan, its authorized representative, as of the 2nd of January, 2018.

ATTEST (if required) or WITNESS:

Donovan Builders, LLC  
(Grantor)

By: \_\_\_\_\_

By: \_\_\_\_\_ (SEAL)

Its: \_\_\_\_\_

Its: Members  
(Indicate President, General Partner, Member, etc.)**For Alabama Power Company Corporate Real Estate Department Use Only**

All facilities on Grantor: Yes

Location to Location: Less and except Road R/WSE ¼ of the SW ¼ of Section 2, Township 20 South, Range 2 WestW.E. No. A6170-00-FG17Transformer No. T008AX

CORPORATION NOTARY

STATE OF Alabama

20180111000011150 01/11/2018 08:00:57 AM ESMTAROW  
2/3

COUNTY OF Shelby

I, Morgan Kelsie Bryant a Notary Public, in and for said County in said State, hereby certify that  
Jack Donovan whose name as member

Donovan Builders, LLC is signed to the foregoing instrument, and who is known to me, acknowledged before me on this day that, being informed of the contents of this instrument, he/she, as such officer and with full authority, executed the same voluntarily for and as the act of said LLC.

Given under my hand and official seal, this the 2nd day of January, 2018.

[SEAL]

Morgan Kelsie Bryant  
Notary Public

My commission expires: 5/8/20



WORK ORDER DRAWING

Map Center UTM: 1726253 12094118  
Map Center Lat / Long: -86.718925



Created: 11/30/2017

Estimate No.	A6170-00-FG17	Customer	DONOVAN BUILDERS	Location	100 KENDRICK RD	Town	PELHAM	County	Shelby	Substation	DOUBLE OAK MTN	Feeder (X)	48106	Switch (Y)	XA1073
Division / District	B/Ham-South / Various	Section	2	Township	20S	Range	02W	Used LINC	10-1303	W.O. Statement / Add'l Info.	INSTALL 45/4 POLE, 25 KVA TRANSFORMER AND SERVICE TO NEW HOME				

Primary Voltage	19.9	Secondary Voltage	120/240	XFMR Loading	20.4 KVA	FUCKER & V.D.	FL	VD	4.61 %	1.57 %	Trimming	N	MISSALL	N	LOC 1 MISSALL #	LOC 2 MISSALL #	CLEAR	EXPIRES	EXPIRES	JOINT USE	NOTICE BILLING	PHONE	CABLE	BILLING \$
-----------------	------	-------------------	---------	--------------	----------	---------------	----	----	--------	--------	----------	---	---------	---	-----------------	-----------------	-------	---------	---------	-----------	----------------	-------	-------	------------

R/W Agent: Dean Fritz  
Date Assigned: 12-5-17  
Date Cleared: 1-8-18  
Parcel #

WORK LOCATION

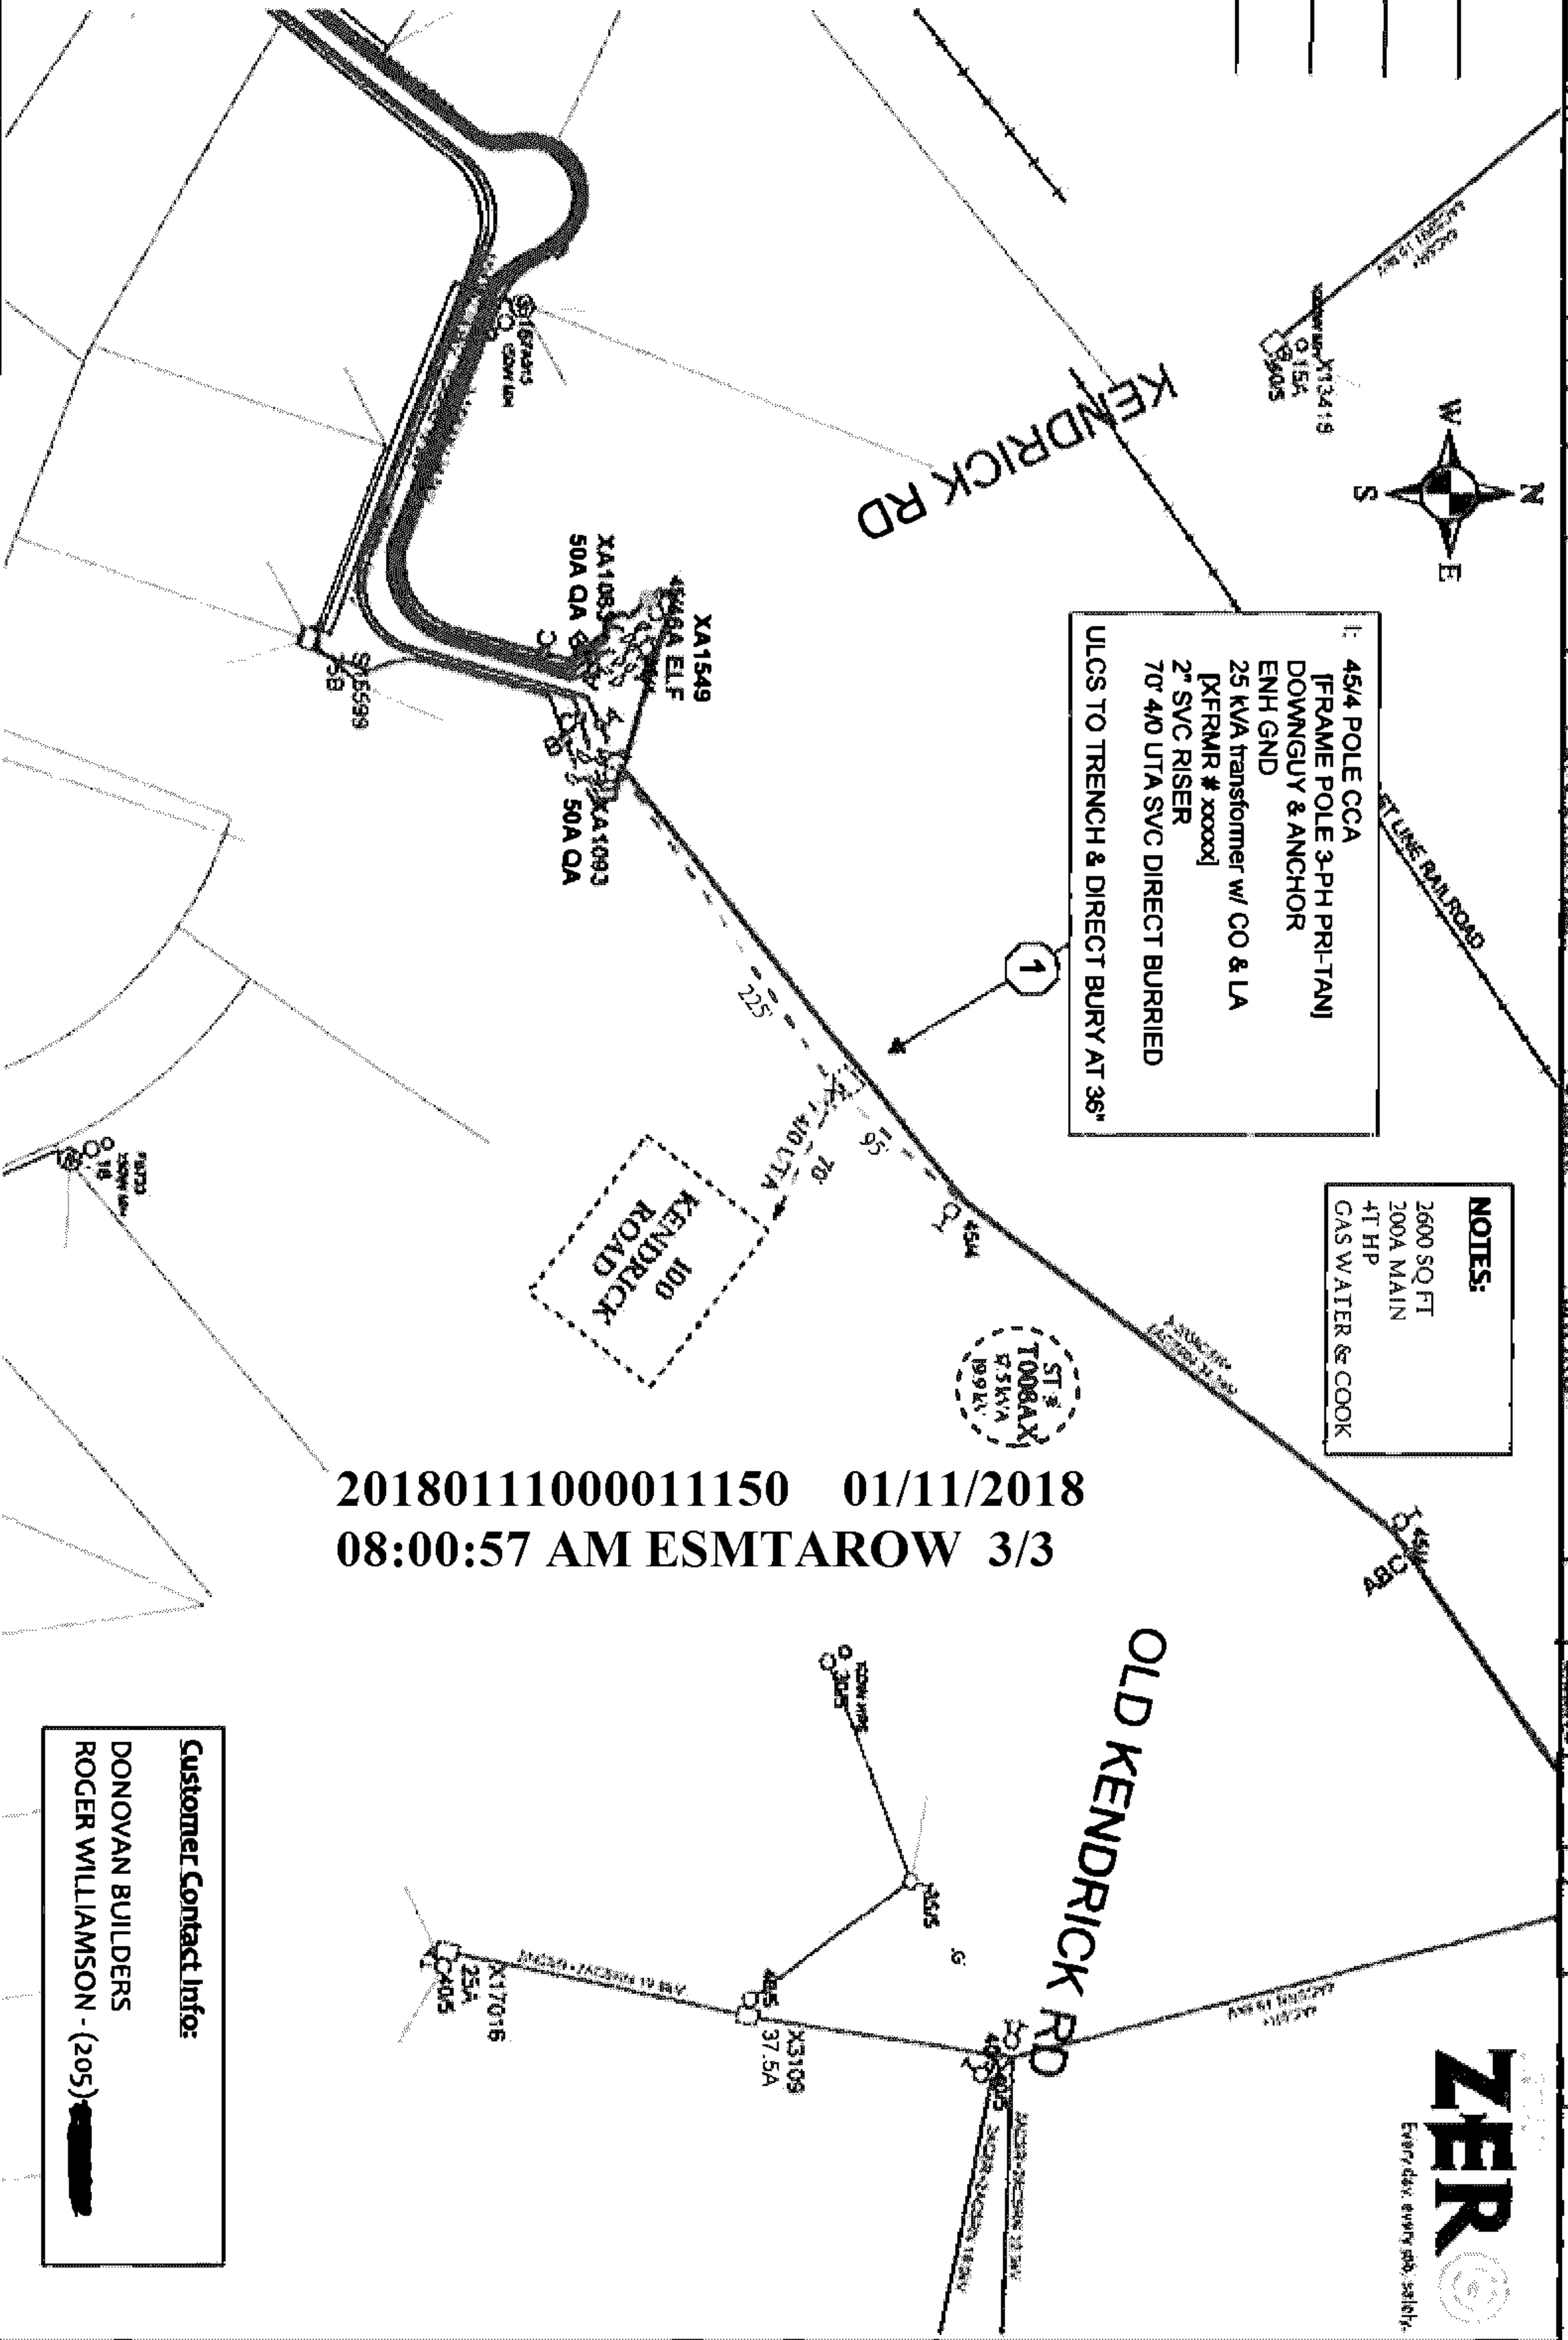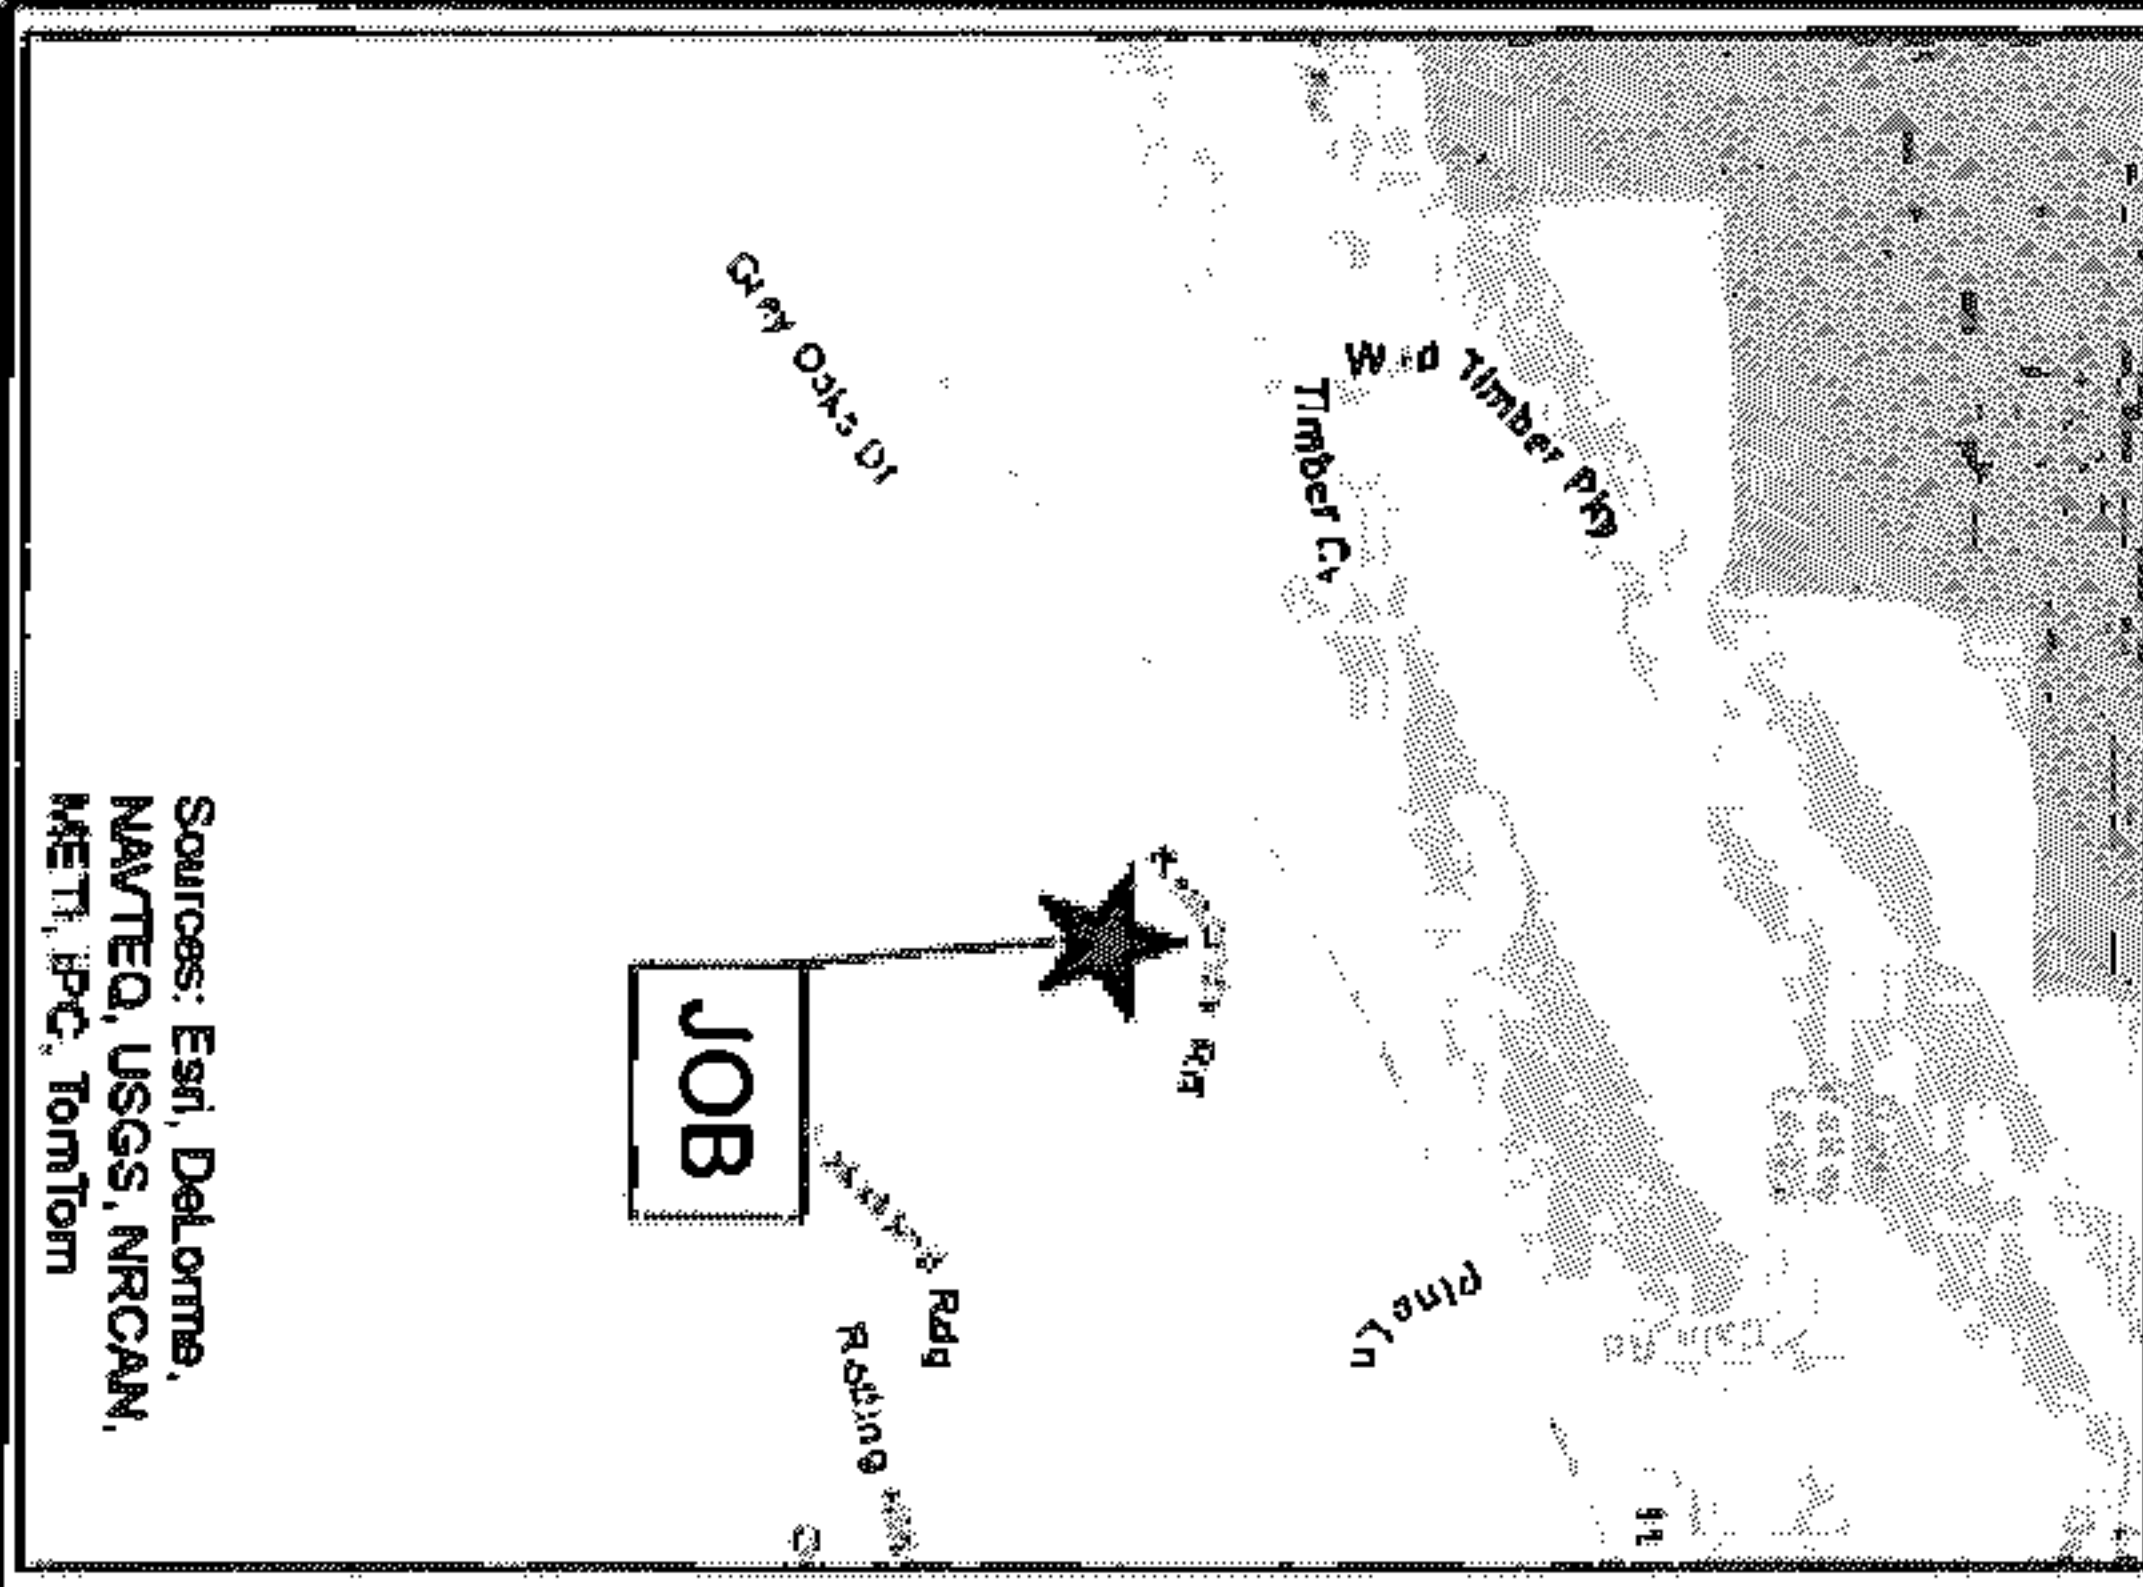

20180111000011150 01/11/2018  
08:00:57 AM ESMTAROW 3/3

Customer Contact Info:  
DONOVAN BUILDERS  
ROGER WILLIAMSON - (205) [REDACTED]

