


20210914000447500 1/1 \$22.00 Shelby Cnty Judge of Probate, AL 09/14/2021 12:29:50 PM FILED/CERT

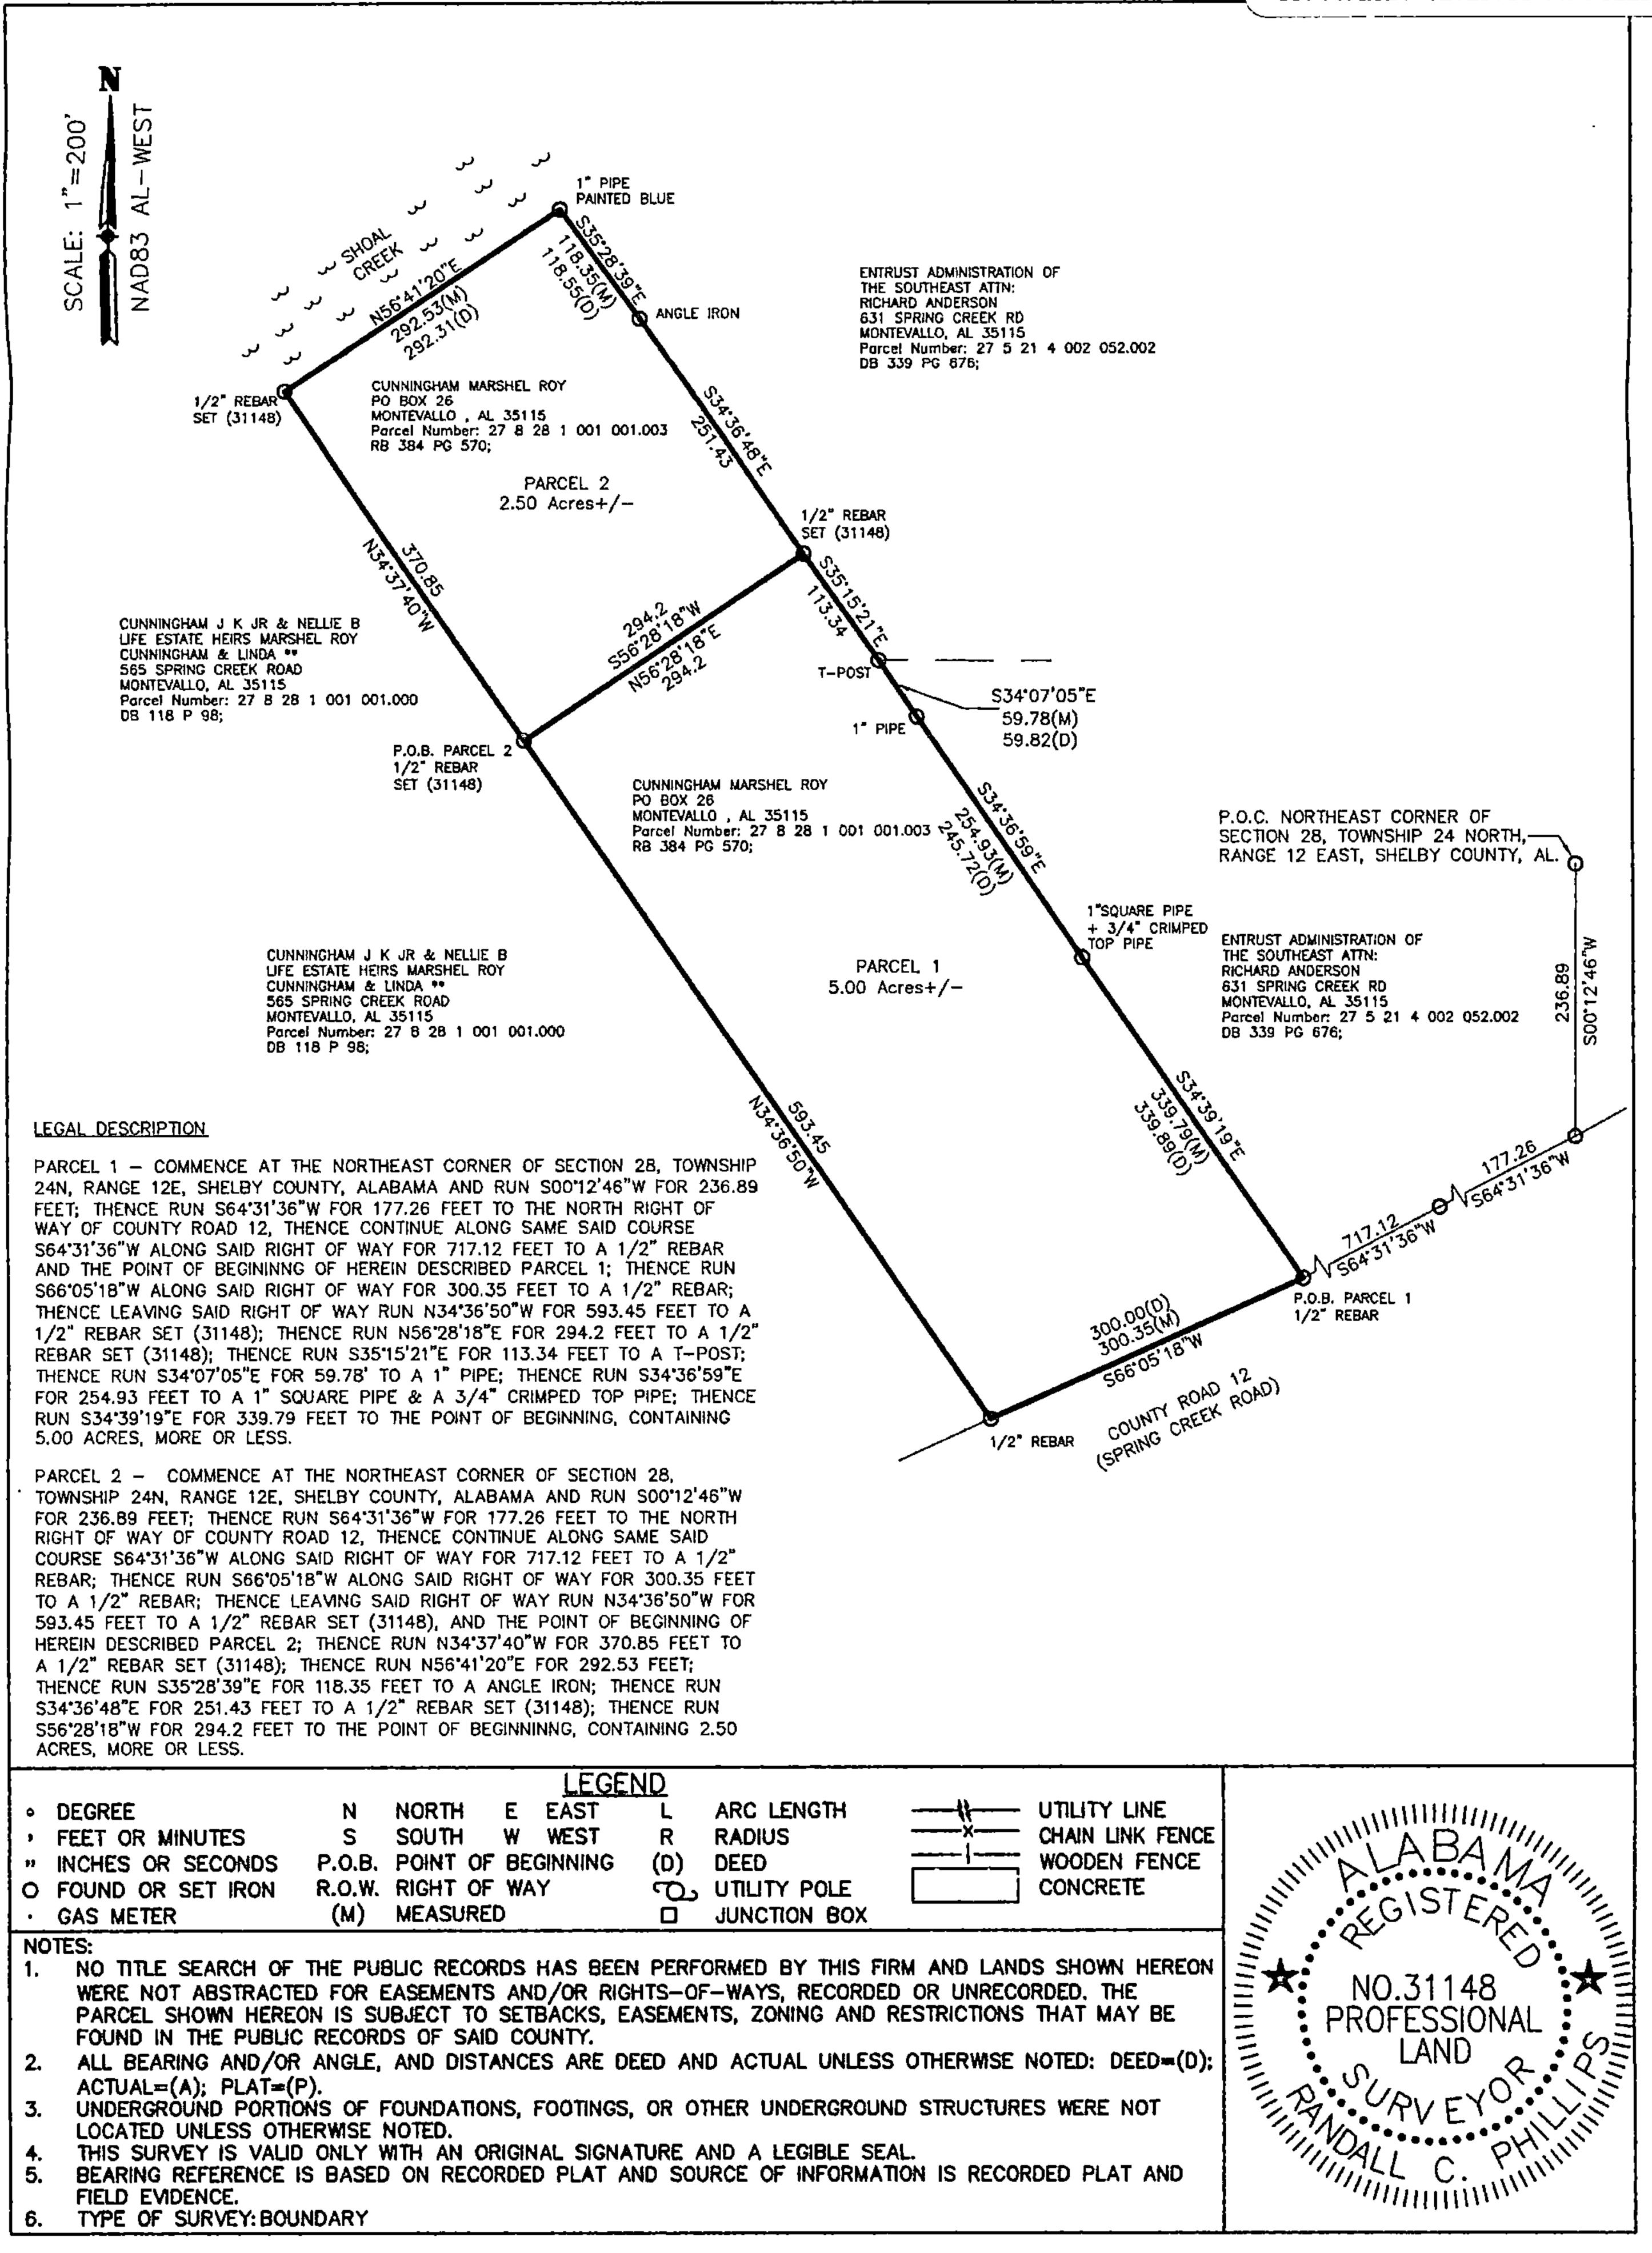

STATE OF ALABAMA SHELBY COUNTY

FOR:

I, Randall C. Phillips, a Professional Land Surveyor, certify that I have surveyed the parcel above. That all parts of this survey and drawing have been completed in accordance with the current requirements of the Standards of Practice for Surveying in the State of Alabama to the best of my knowledge, information and belief; That there are no encroachments on said lot except as shown; That improvements are located as shown above.

ADDRESS:	SPRING	CREEK	RD	(CR	12),	MONTEVALLO,	AL.
DATE OF S							
ORDER NO. <u>21086-A</u>							

RANDALL C. PHILLIPS, AL REG.#31148 ALABAMA SURVEYING & MAPPING 604 JACKSON AVENUE CLANTON, AL. 35045 205-688-6656