

APC Document # 72272343-001

**EASEMENT – DISTRIBUTION FACILITIES**

STATE OF ALABAMA

COUNTY OF SHELBY

This instrument prepared by: Dorothy Reynolds  
Alabama Power Company  
Corporate Real Estate  
P.O. Box 334  
McCalla, AL 35111

20230104000003230  
01/04/2023 12:17:32 PM  
ESMTAROW 1/3

**KNOW ALL MEN BY THESE PRESENTS** That the undersigned **RDIC LLC, a Limited Liability Company**, (hereinafter known as "Grantors", whether one or more) for and in consideration of One and No/100 Dollar (\$1.00) and other good and valuable consideration paid to Grantors in hand by Alabama Power Company, a corporation, the receipt and sufficiency of which are hereby acknowledged, do hereby grant to said Alabama Power Company, its successors and assigns (hereinafter the "Company"), the following easements, rights, and privileges:

**Overhead and/or Underground.** The right from time to time to construct, install, operate and maintain, upon, over, under and across the Property described below, all poles, towers, wires, conduits, fiber optics, cables, communication lines, translosures, transformers, anchors, guy wires, and other facilities useful or necessary in connection therewith (collectively, "Facilities"), for the overhead and/or underground transmission and distribution of electric power and communications, along a route selected by the Company, as determined by the location(s) in which the Company's facilities are to be installed. The width of the Company's right of way will depend on whether the Facilities are underground or overhead: for underground, the right of way will extend five (5) feet on all sides of said Facilities as and where installed; for overhead Facilities, the right of way will extend fifteen (15) feet on all sides of said Facilities as and where installed.

The Company is further granted all the rights or privileges necessary or convenient for the full enjoyment and use of said right of way for the purposes above described, including, without limitation, the right of ingress and egress to and from said Facilities, as applicable, the right to excavate for installation, replacement, repair and removal of said Facilities, the right to install, maintain, and use anchors and guy wires on land adjacent to said right of way, the right in the future to install intermediate poles and facilities on said right of way, and also the right to cut, remove, and otherwise keep clear any and all trees, undergrowth, structures, obstructions, or obstacles of whatever character, on, under and above said right of way, as applicable. Further, with respect to overhead Facilities, the Company is also granted the right to trim and cut, and keep trimmed and cut, all dead, weak, leaning or dangerous trees or limbs outside of the aforementioned right of way that, in the opinion of the Company, may now or hereafter endanger, interfere with, or fall upon any of said overhead Facilities.

The easements, rights and privileges granted hereby shall apply to, and the word "Property" as used in this instrument shall mean the real property more particularly described in that certain instrument recorded in **INSTRUMENT 20090309000084440**, in the Office of the Judge of Probate of the above-named County.

The location of the right of way conveyed herein is generally shown on the Company's drawing attached hereto and made a part hereof but shall be more precisely determined by the actual location(s) as installed.

If, in connection with the construction or improvement of any public road or highway, it becomes necessary or desirable for the Company to move any of the Facilities, Grantor hereby grant to the Company the right to relocate the Facilities and, as to such relocated Facilities, to exercise the rights granted above; provided, however, the Company shall not relocate said Facilities on the Property at a distance greater than ten feet (10') outside the boundary of the right of way of any such public road or highway as established or re-established from time to time.

This grant and agreement shall be binding upon and shall inure to the benefit of Grantors, the Company and each of their respective heirs, personal representatives, successors and assigns and the words "Company" and "Grantors" as used in this instrument shall be deemed to include the heirs, personal representatives, successors and assigns of such parties.

**TO HAVE AND TO HOLD** the same to the Company, its successors and assigns, forever.

**IN WITNESS WHEREOF**, the said Grantors have caused this instrument to be executed by Steve R. Forehand

\_\_\_\_\_, its authorized representative, as of the 24<sup>th</sup> day of June, 2022.

ATTEST (if required) or WITNESS:

\_\_\_\_\_  
Signature

\_\_\_\_\_  
Title

GRANTOR: RDIC LLC  
Steve R. Forehand  
Signature  
Manager  
Title

-----For Alabama Power Company Corporate Real Estate Department Use Only-----

W.E. # A6272-05-A222 Transformer # B83 All facilities on Grantor: No

¼, ½ STR & LOC to LOC: NW/NE 33-19S-02E



APC Document # 72272343-001

20230104000003230 01/04/2023 12:17:32 PM ESMTAROW 2/3

STATE OF ALABAMA

COUNTY OF Tallapoosa

I, Ann Funderburk, a Notary Public, in and for said County in said State, hereby certify that

Steve R. Forehand, whose name as manager

of RDIC LLC, a corporation, is signed to the foregoing instrument,

and who is known to me, acknowledged before me on this day that, being informed of the contents of this instrument, as such officer and with

full authority executed the same voluntarily for and as the act of said Corporation. Given under my hand and official seal, this the 23

day of June, 2022.

[SEAL]

Ann Funderburk  
Notary Public

My commission expires: April 27, 2026




72272343-001



SKETCH OF PROPOSED WORK  
SIMPLIFIED W.E.

Map Center UTM                      Map Center LatLon  
1812672                      12104158                      33.342093                      -86.435777

|                                       |          |               |                              |              |                           |         |                   |                   |                       |                               |                     |       |
|---------------------------------------|----------|---------------|------------------------------|--------------|---------------------------|---------|-------------------|-------------------|-----------------------|-------------------------------|---------------------|-------|
| Customer<br>Russell Building Supply   |          |               | Location<br>110 Wheat St     |              |                           |         |                   | Agreed Serv. Date |                       | Estimate No.<br>A6272-05-A222 |                     |       |
| Region<br>Eastern                     |          |               | Oper. Cntr.<br>Oak Grove     |              | Town/City<br>Harpersville |         | UserID<br>twesson |                   | Created:<br>6/21/2022 |                               |                     |       |
| County<br>Shelby                      |          | Section<br>33 | Township<br>19S              | Range<br>02E | Add'l Info                |         |                   |                   |                       |                               |                     |       |
| Acquisition Agent<br>Dorothy Reynolds |          |               | Date R/W Assigned<br>6/21/22 |              | Date R/W Cleared          |         | Spatial Reference |                   | LOC                   |                               | Transformer Loading |       |
| Voltage                               | Phone Co | CATV Co       | Accessible                   | Tree Crew    | Rock Hole                 |         | R/W               | City              | County                | State                         | Miss All            | Other |
| 120/240                               | N        | N             | Y                            | N            | N                         | Permits | Y                 | N                 | N                     | N                             | Y                   |       |

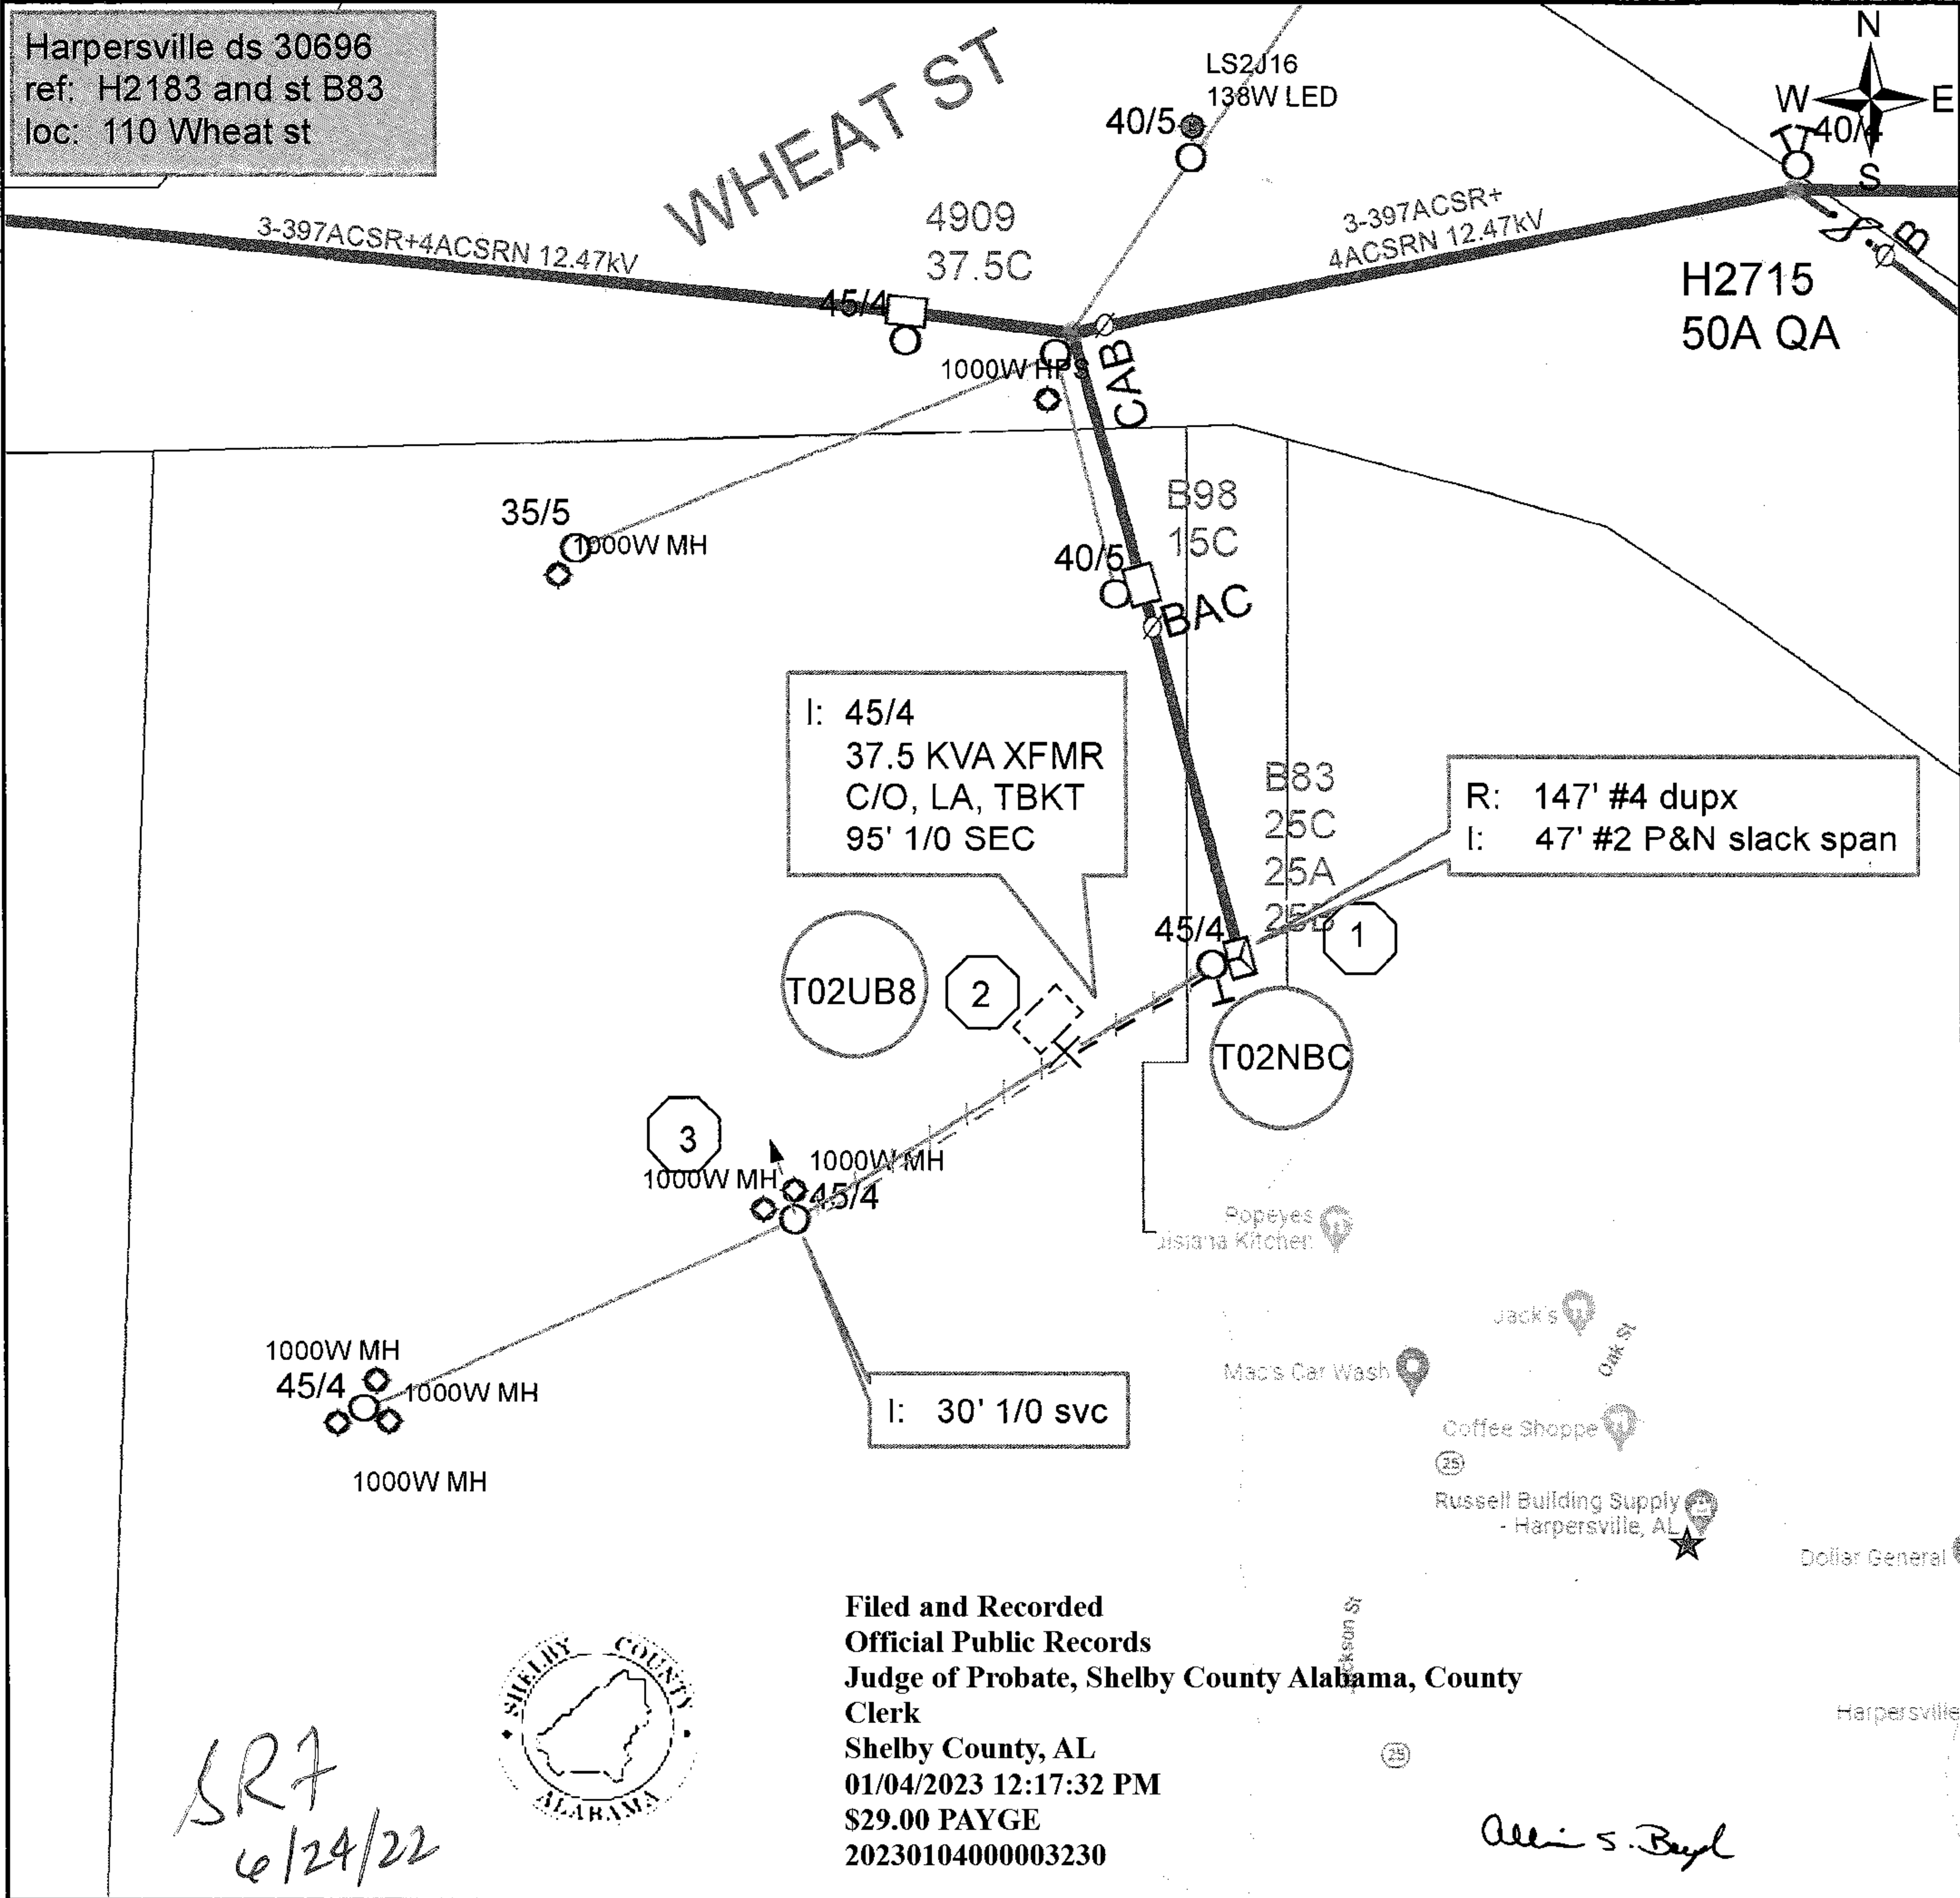

Cnst Completed By:                      Date:                      Scale: 1 inch = 79 feet